

TDI ASSOCIATES, INC.  
ARCHITECTURE, ENGINEERING, PLANNING

N8 W22350 JOHNSON DRIVE, SUITE B4  
WAUKESHA, WISCONSIN 53186  
PHONE 262-409-2530 FAX 262-409-2531

OVERSTONE CONDOMINIUM  
Building Style 'B'  
STREET VILLAGE OF LANNON, WISCONSIN

TDI ASSOCIATES, INC  
All Rights Reserved

OWNERSHIP OF DOCUMENTS  
This document, and the ideas and design incorporated herein, as an instrument of professional service, is the sole property of TDI Associates, Inc., and is not to be used in whole or in part for any other project or purpose without the expressed written authorization of TDI Associates, Inc.

Sheet Title  
**Basement Plan**

Issued For: \_\_\_\_\_ Date: \_\_\_\_\_


Date: 10/3/2018

Job NO.: 18204


Drawn By: daj

Sheet No.

A1.0

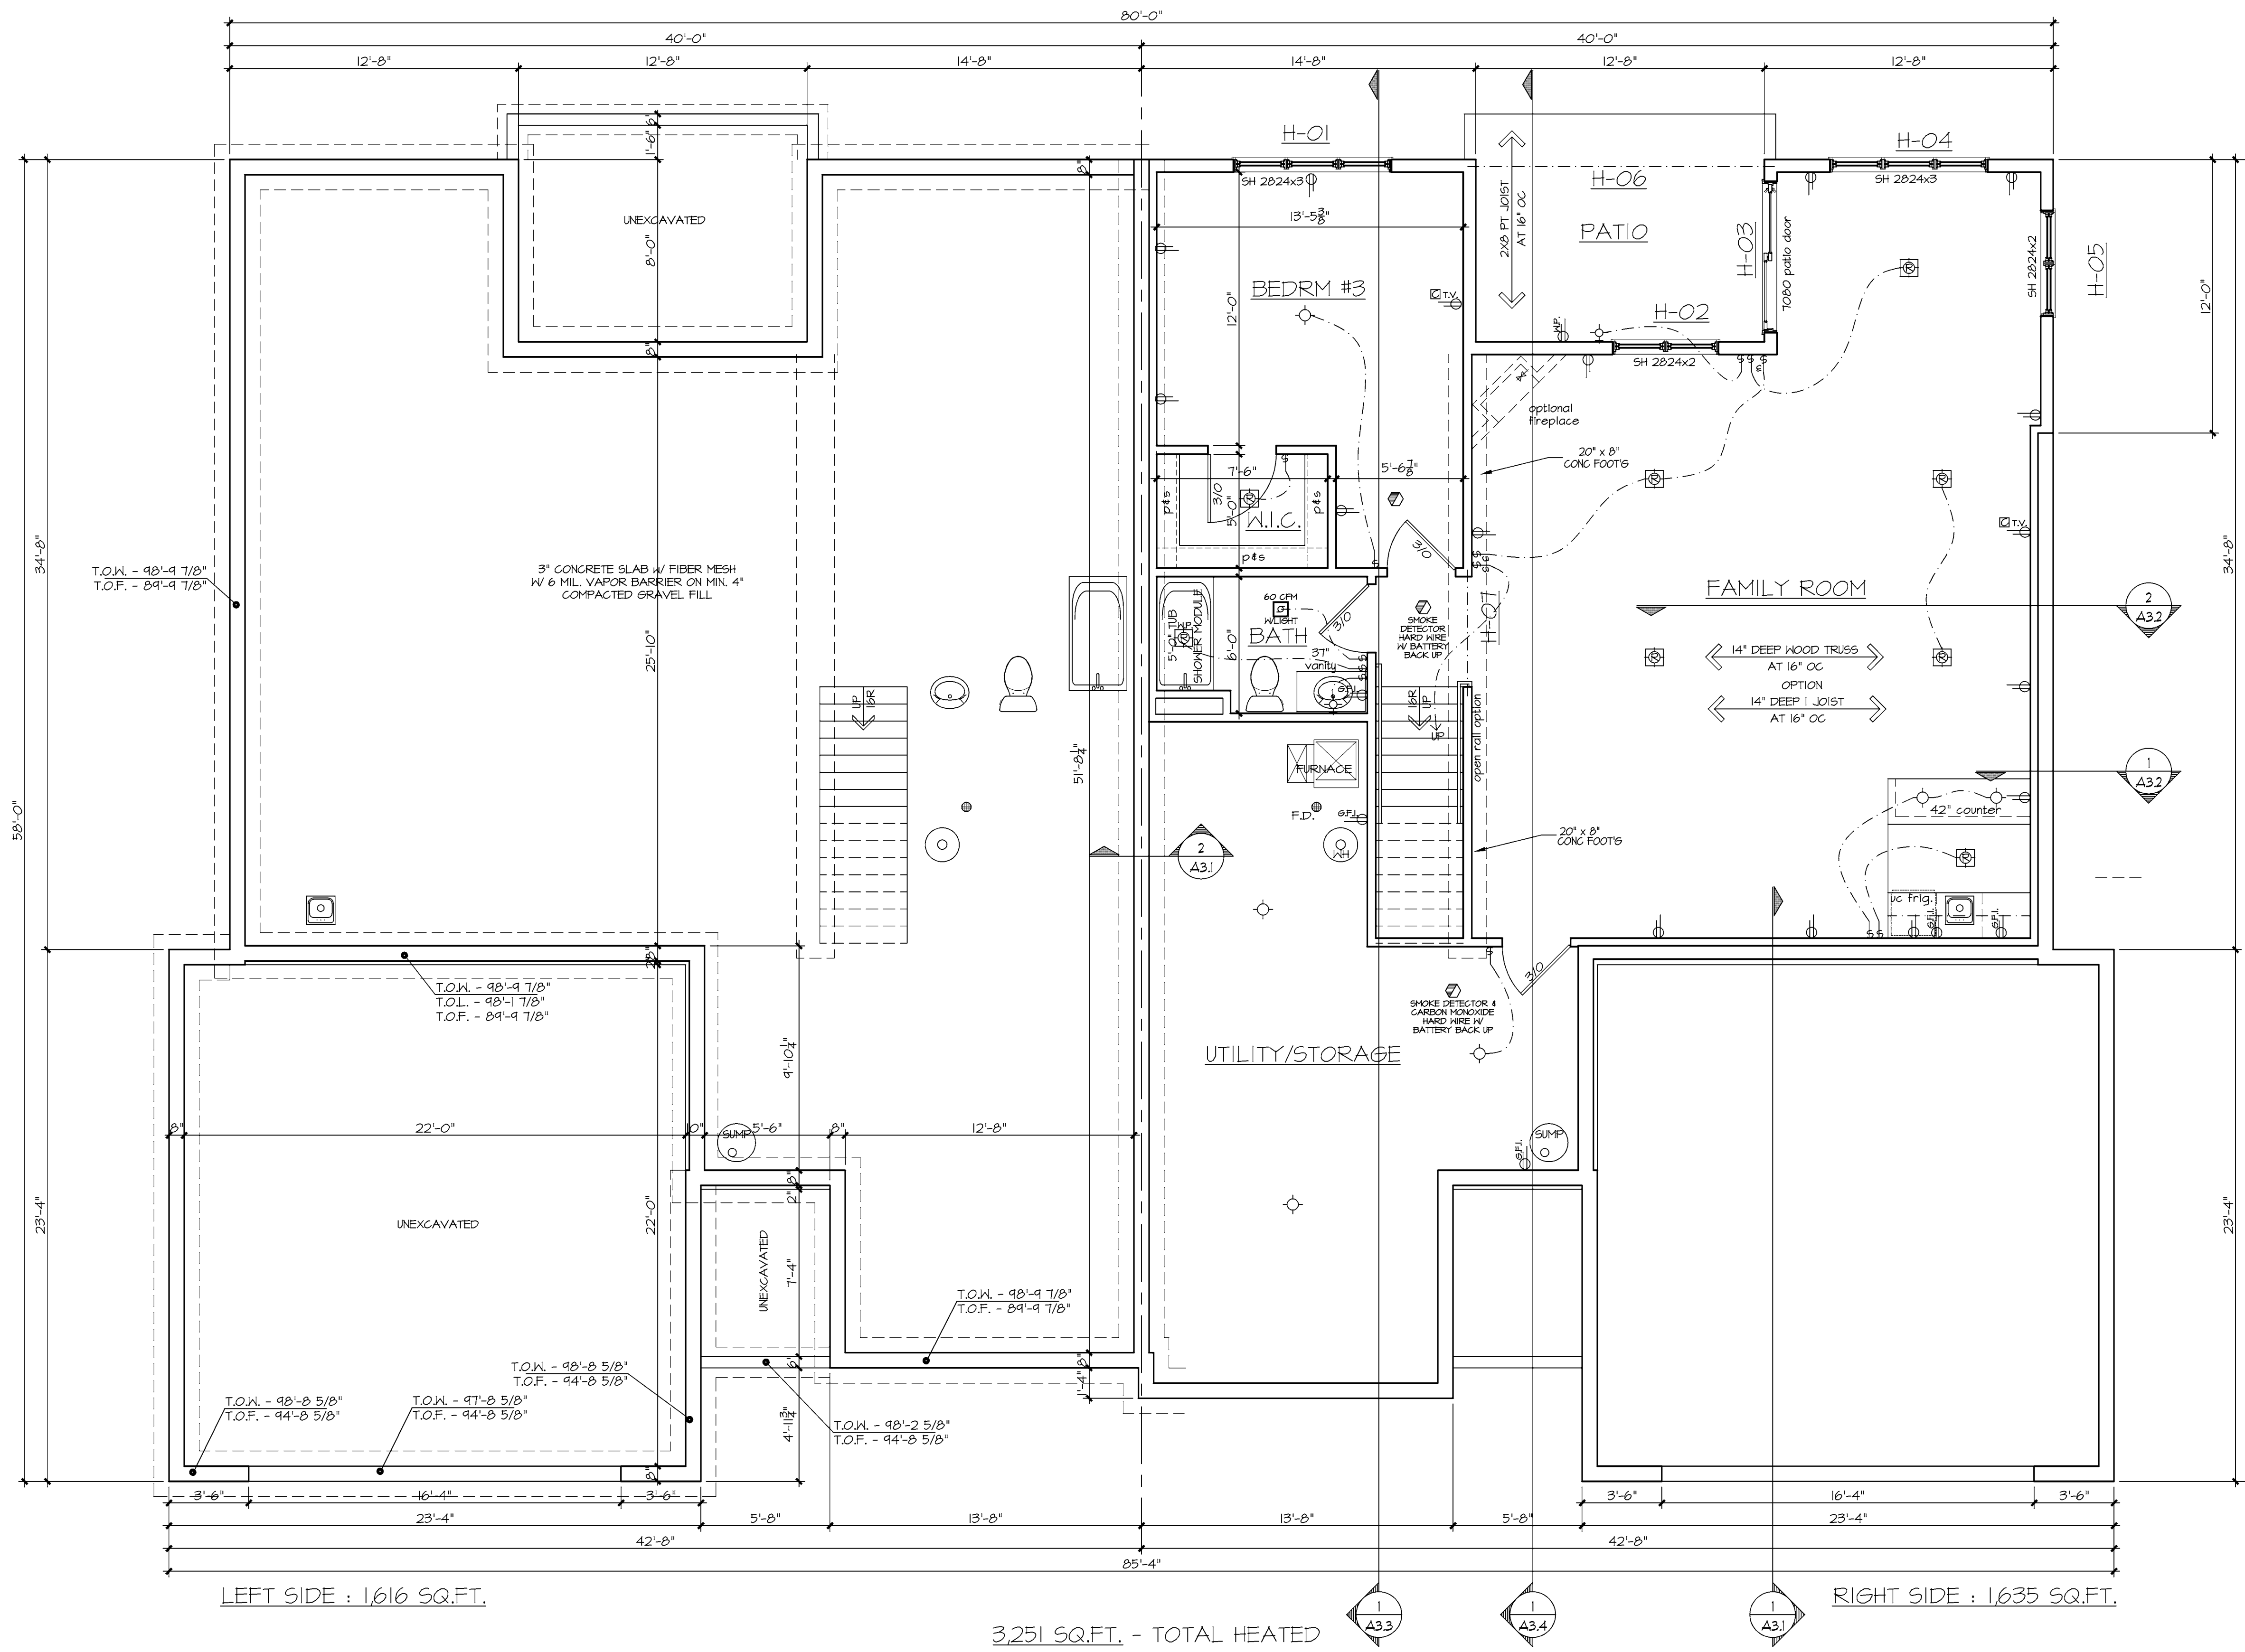

1 BASEMENT PLAN  
1/8"=1'-0"

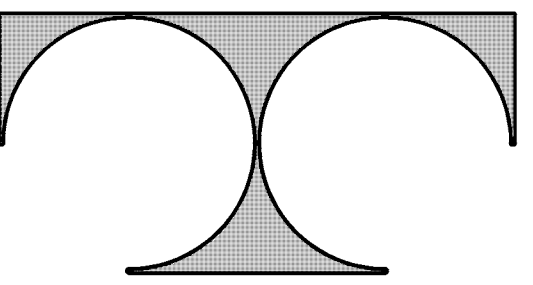

TDI ASSOCIATES, INC.  
ARCHITECTURE, ENGINEERING, PLANNING

N8 W22350 JOHNSON DRIVE, SUITE B4  
WAUKESHA, WISCONSIN 53186  
PHONE 262-409-2530 FAX 262-409-2531

OVERSTONE CONDOMINIUM  
Building Style 'B'  
STREET  
VILLAGE OF LANNON, WISCONSIN

TDI ASSOCIATES, INC  
All Rights Reserved  
OWNERSHIP OF DOCUMENTS  
This document, and the ideas and design incorporated herein, as an instrument of professional service, is the sole property of TDI Associates, Inc., and is not to be used in whole or in part for any other project or purpose without the expressed written authorization of TDI Associates, Inc.

Sheet Title  
First Floor Plan

Issued For: Date:

Date: 10/3/2018


Job NO.: 18204

Drawn By: daj

Sheet No.

A1.1

MINOR PLAN CHANGES ARE ALLOWED PER DEVELOPERS DISCRETION. FOOTPRINT SHALL NOT INCREASE OR DECREASE BY MORE THAN 10%.

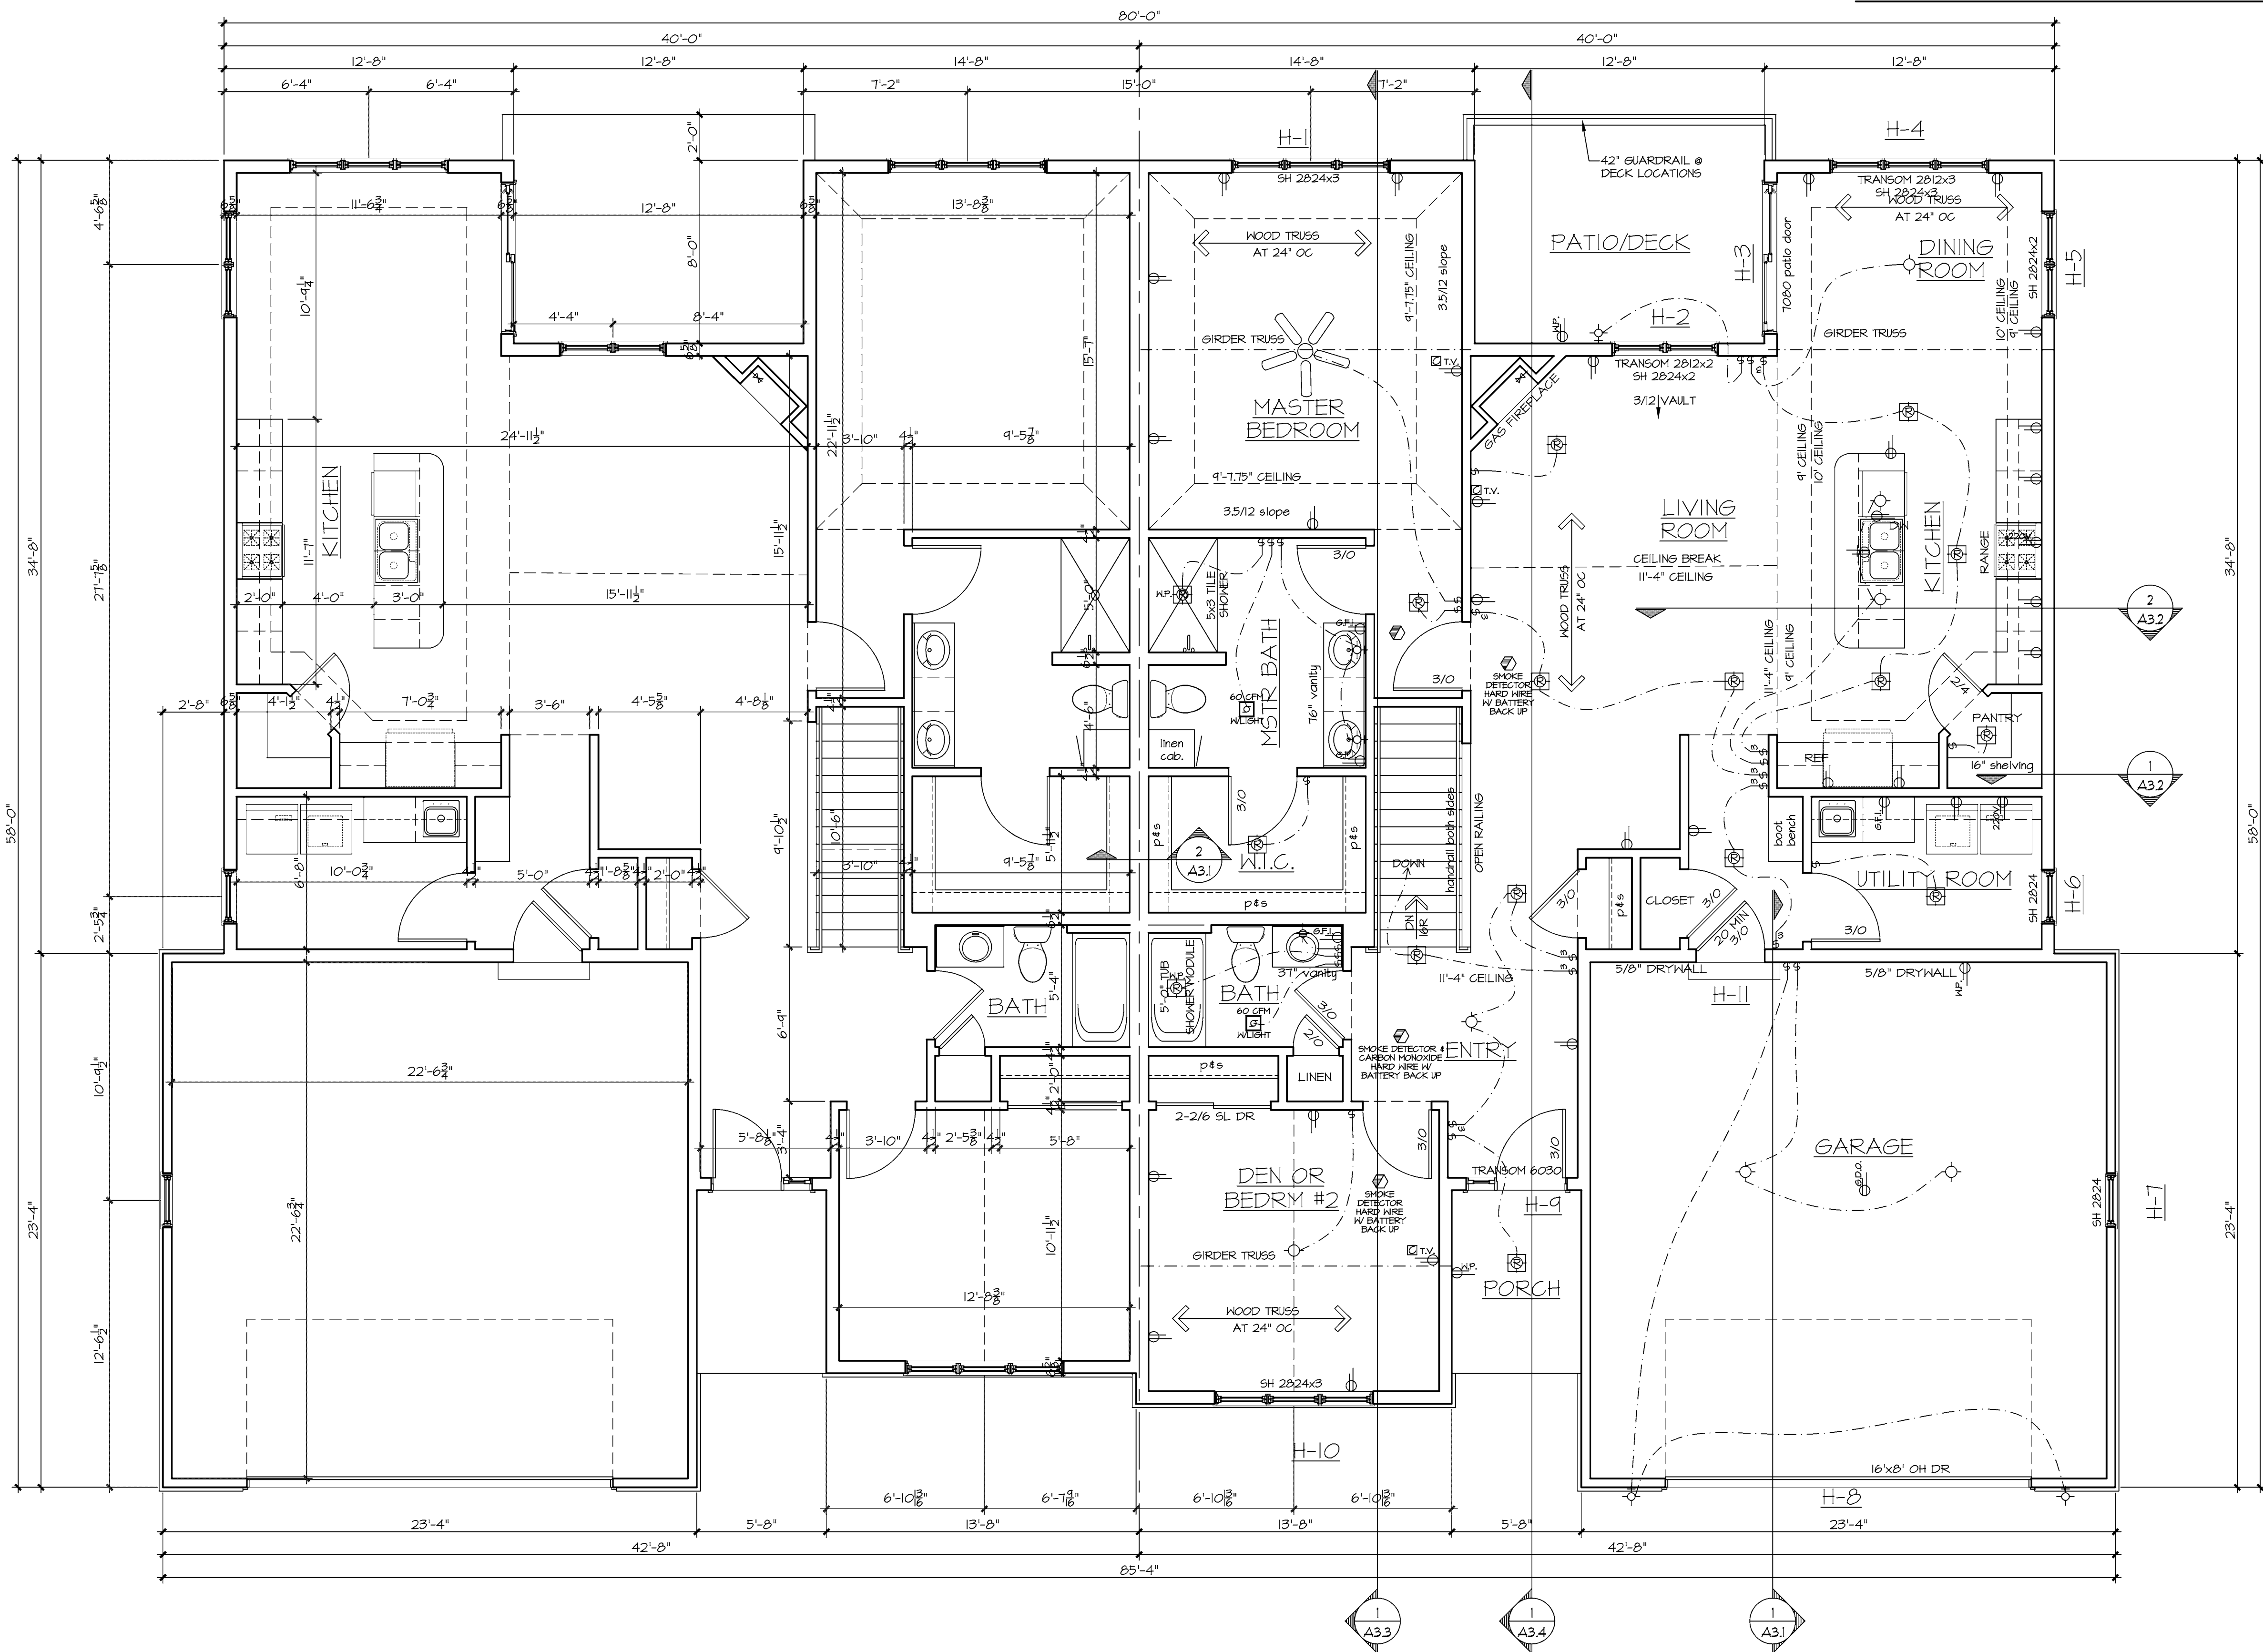


LEFT SIDE : 1607 SQ.FT.

RIGHT SIDE : 1625 SQ.FT.

3,232 SQ.FT. - TOTAL HEATED  
4,297 SQ.FT. - TOTAL FOOTPRINT

1 FLOOR PLAN  
1/8" = 1'-0"

F:\18200\18204 Lannon Meadows Berg\CURRENT\18204 Style B.dwg, 24x36 A1.1, 10/25/2018 10:16:45 AM, djohnson

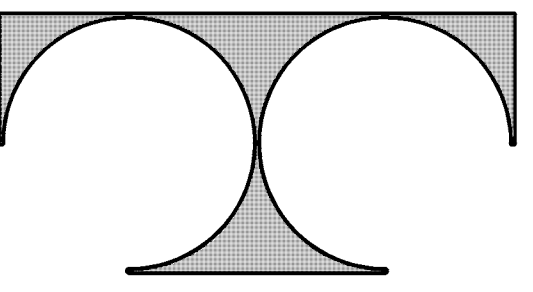

TDI ASSOCIATES, INC.  
ARCHITECTURE, ENGINEERING, PLANNING

N8 W22350 JOHNSON DRIVE, SUITE B4  
WAUKESHA, WISCONSIN 53186  
PHONE 262-409-2530 FAX 262-409-2531

OVERSTONE CONDOMINIUM  
Building Style 'B'

STREET  
VILLAGE OF LANNON, WISCONSIN

TDI ASSOCIATES, INC  
All Rights Reserved

OWNERSHIP OF DOCUMENTS

This document, and the ideas and design incorporated herein, as an instrument of professional service, is the sole property of TDI Associates, Inc., and is not to be used in whole or in part for any other project or purpose without the expressed written authorization of TDI Associates, Inc.

Sheet Title  
Exterior Elevations

Issued For:                      Date:


Date:                              10/3/2018

Job NO.:                         18204

Drawn By:                      daj

Sheet No.

A2.1

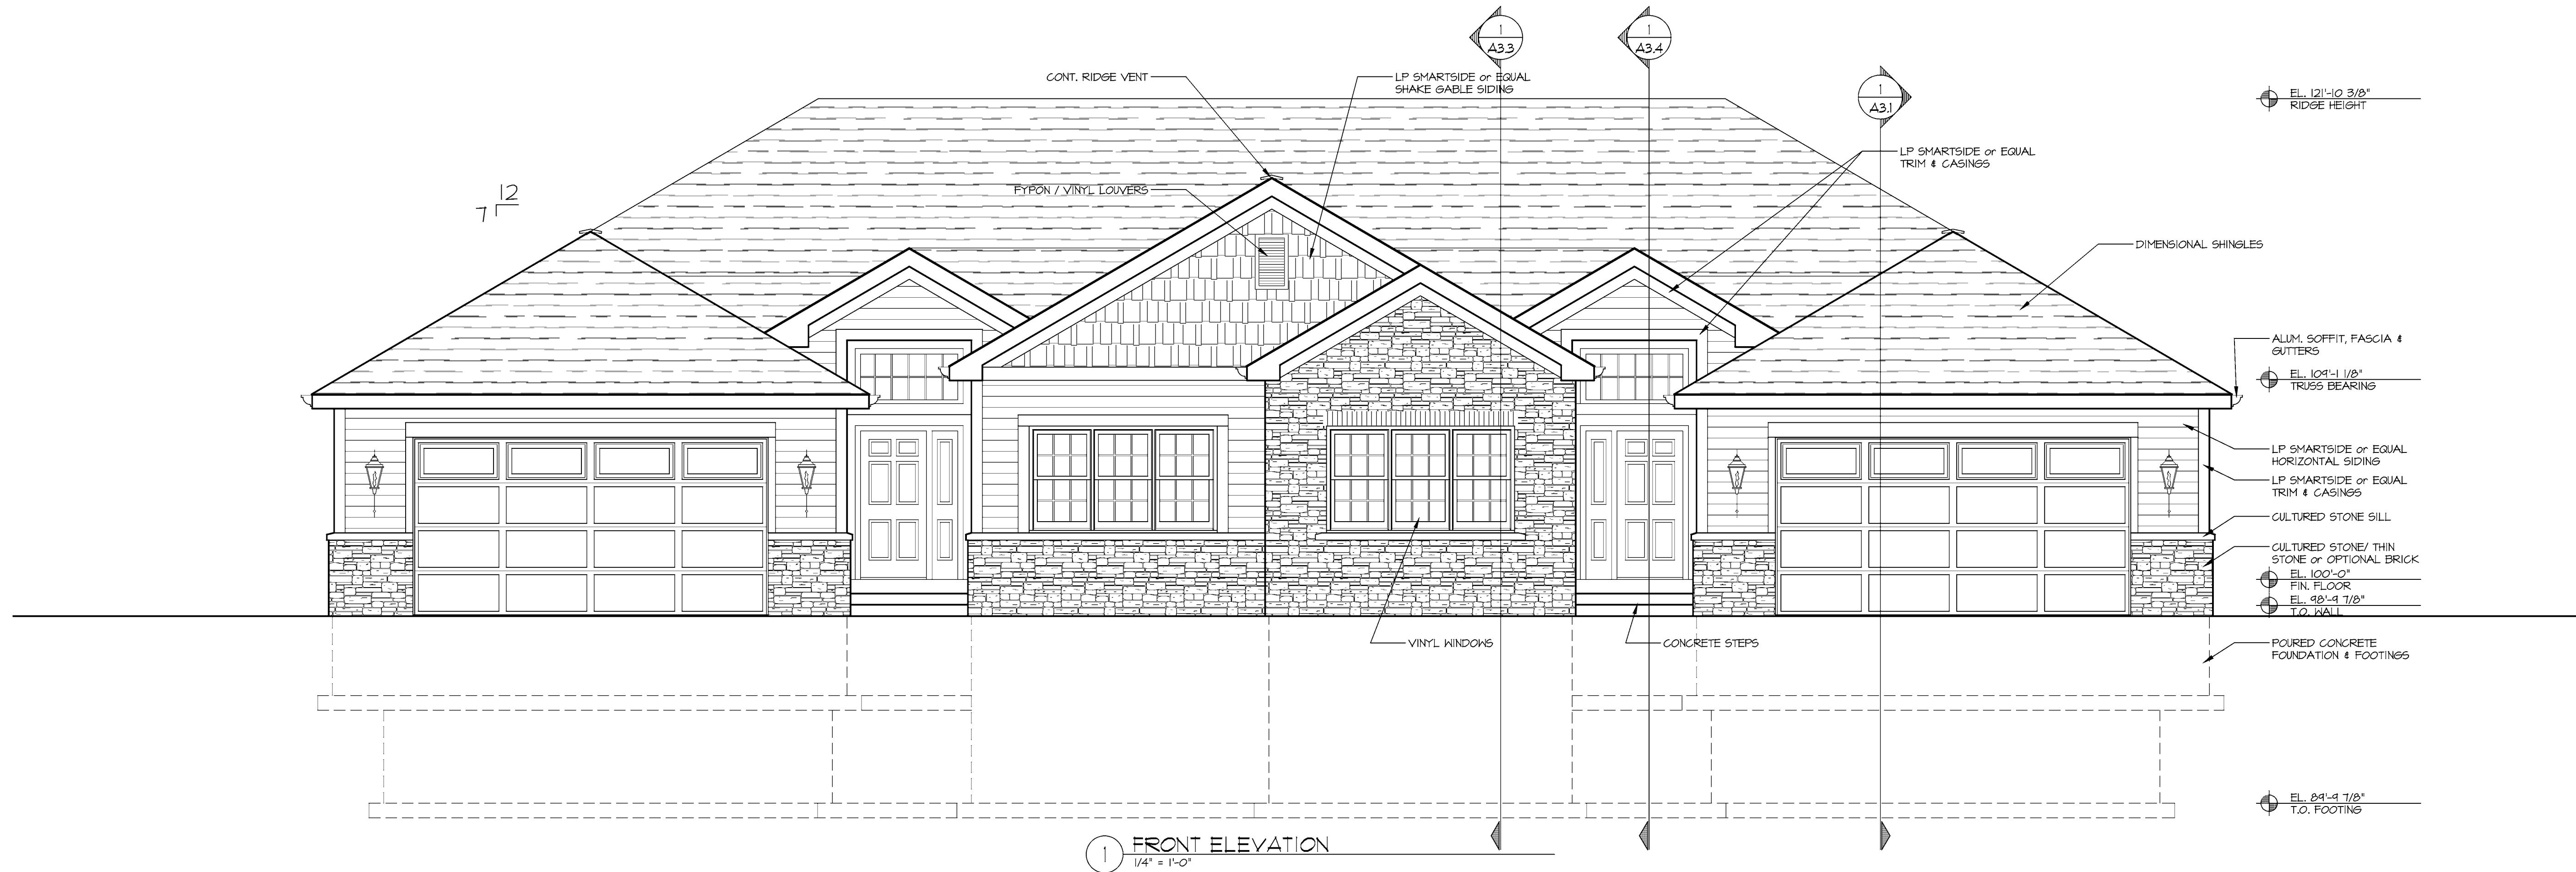


VARIATION OF BUILDING MATERIALS SHOWN ON PLANS CAN NOT CHANGE WITHOUT APPROVAL BY BUILDING INSPECTOR. MATERIAL COLOR SELECTION TO BE DONE BY DEVELOPER.

HIP & GABLE ROOF MAY VARY FOR BUILDING VARIATION PER DEVELOPERS DISCRETION



F:\18200\18204 Lannon Meadows Berg\CURRENT\18204 Style B.dwg, 24x36 A2.1, 10/25/2018 10:16:46 AM, djohnson

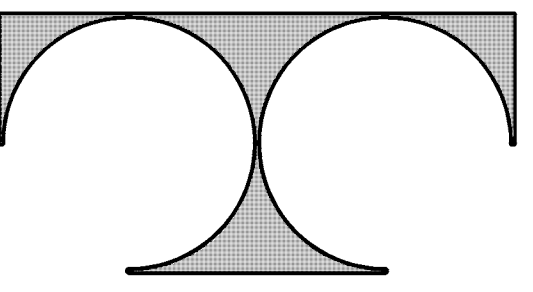

TDI ASSOCIATES, INC.  
ARCHITECTURE, ENGINEERING, PLANNING

N8 W22350 JOHNSON DRIVE, SUITE B4  
WAUKESHA, WISCONSIN 53186  
PHONE 262-409-2530 FAX 262-409-2531

OVERSTONE CONDOMINIUM  
Building Style 'B'

STREET VILLAGE OF LANNON, WISCONSIN

TDI ASSOCIATES, INC  
All Rights Reserved

OWNERSHIP OF DOCUMENTS

This document, and the ideas and design incorporated herein, as an instrument of professional service, is the sole property of TDI Associates, Inc., and is not to be used in whole or in part for any other project or purpose without the expressed written authorization of TDI Associates, Inc.

Sheet Title  
Exterior Elevations  
w/ Exposure

Issued For: \_\_\_\_\_ Date: \_\_\_\_\_


Date: 10/3/2018

Job NO.: 18204

Drawn By: daj

Sheet No. \_\_\_\_\_


A2.1e

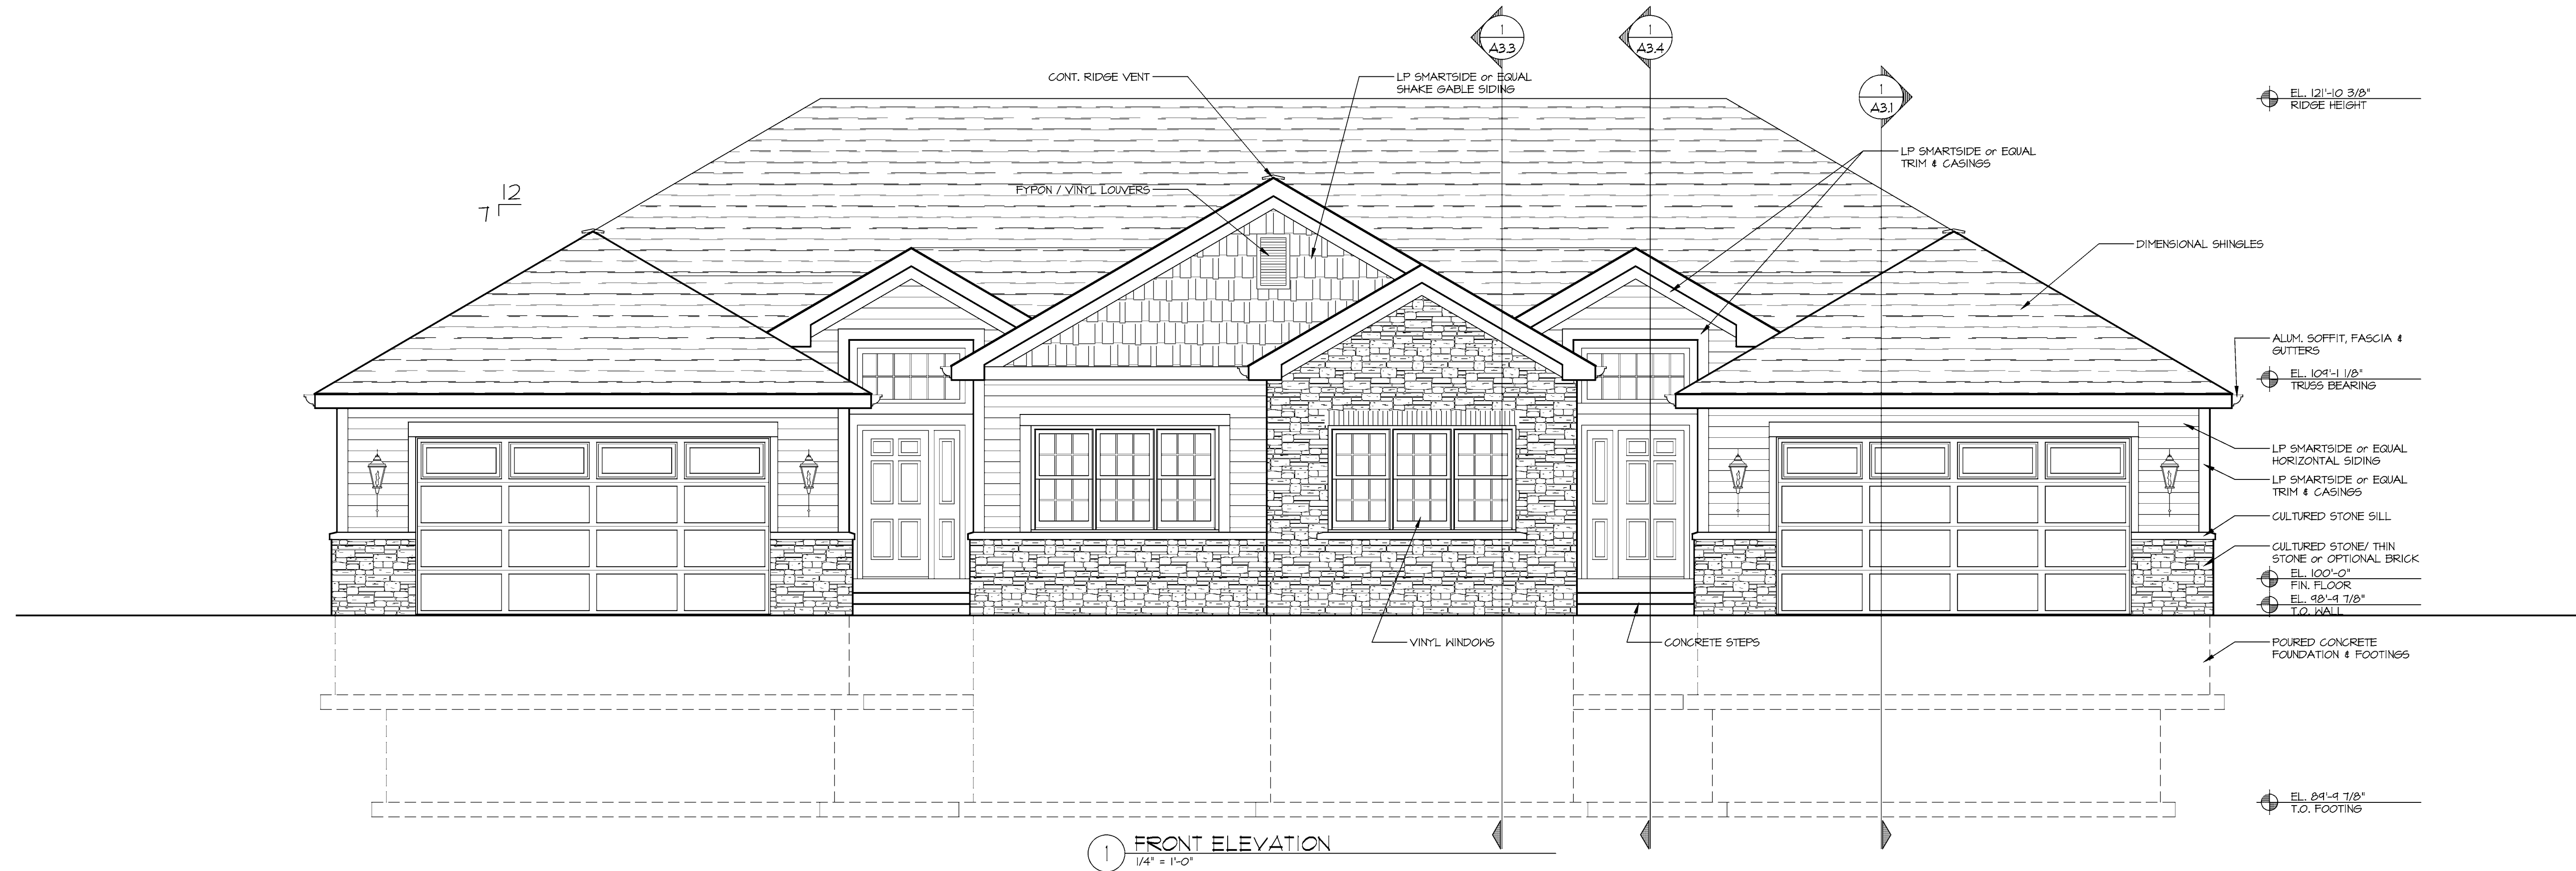

1 FRONT ELEVATION  
1/4" = 1'-0"


VARIATION OF BUILDING MATERIALS SHOWN ON PLANS CAN NOT CHANGE WITHOUT APPROVAL BY BUILDING INSPECTOR. MATERIAL COLOR SELECTION TO BE DONE BY DEVELOPER.

HIP & GABLE ROOF MAY VARY FOR BUILDING VARIATION PER DEVELOPERS DISCRETION

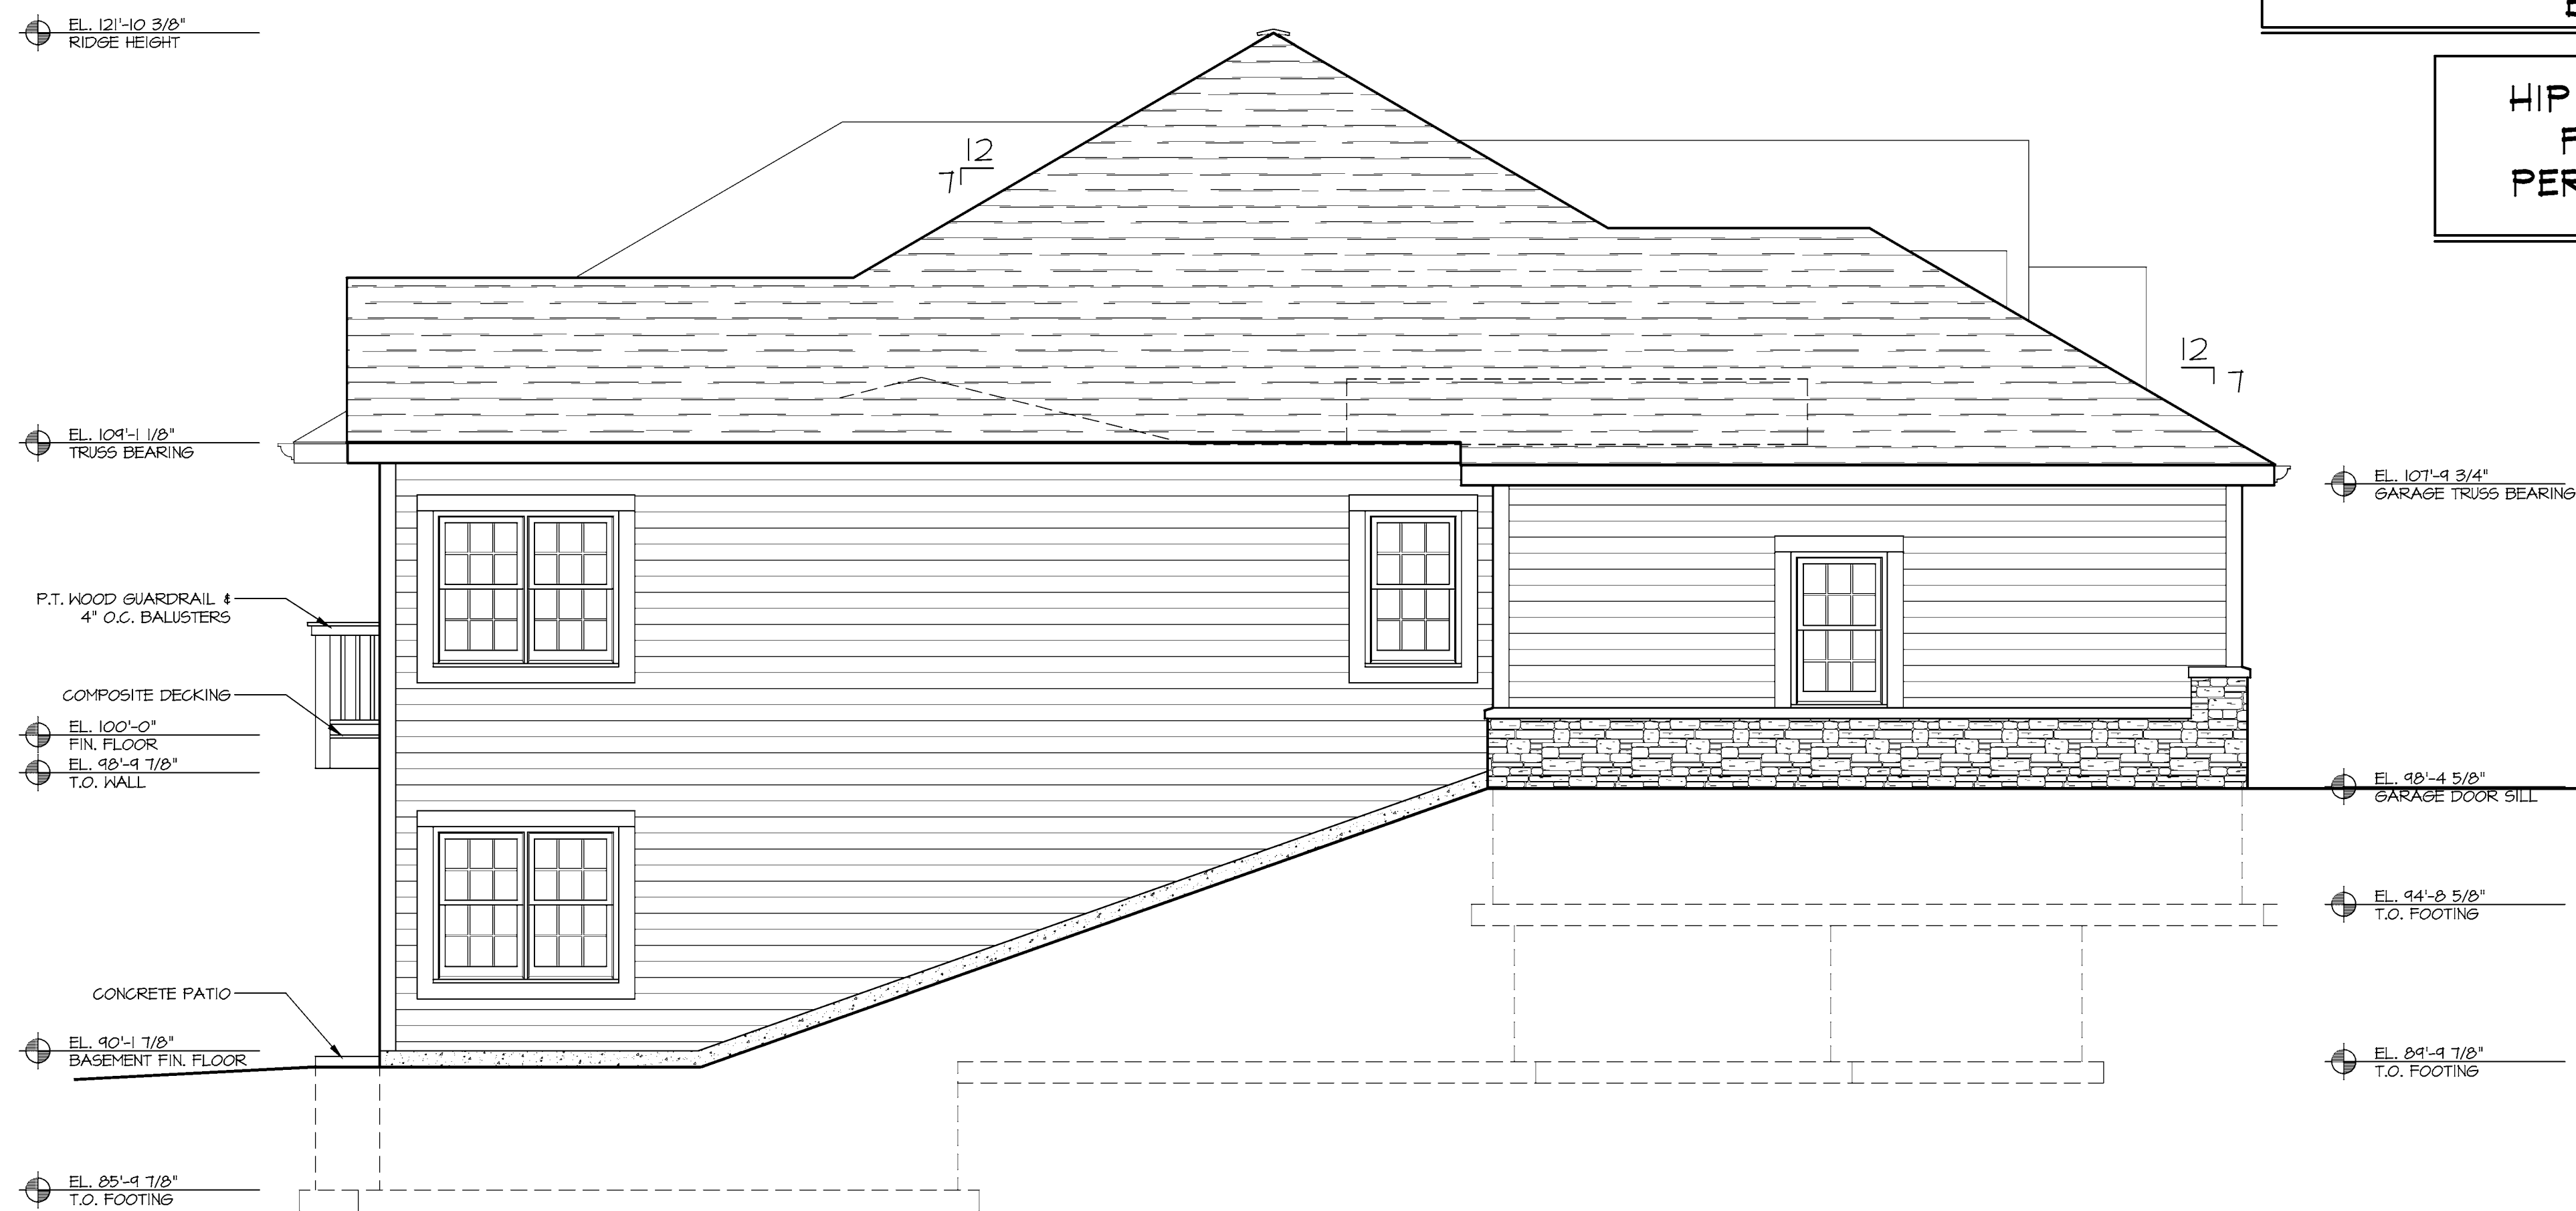

2 LEFT ELEVATION w/ EXPOSURE  
1/4" = 1'-0"

F:\18200\18204 Lannon Meadows Berg\CURRENT\18204 Style B.dwg, 24x36 A2.1e, 10/25/2018 10:16:50 AM, djohnson

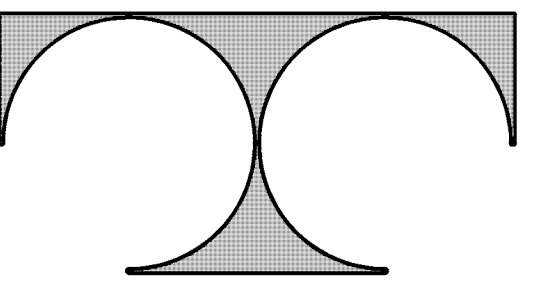

TDI ASSOCIATES, INC.  
ARCHITECTURE, ENGINEERING, PLANNING

N8 W22350 JOHNSON DRIVE, SUITE B4  
WAUKESHA, WISCONSIN 53186  
PHONE 262-409-2530 FAX 262-409-2531

OVERSTONE CONDOMINIUM  
Building Style 'B'

STREET  
VILLAGE OF LANNON, WISCONSIN

TDI ASSOCIATES, INC  
All Rights Reserved

OWNERSHIP OF DOCUMENTS

This document, and the ideas and design incorporated herein, as an instrument of professional service, is the sole property of TDI Associates, Inc., and is not to be used in whole or in part for any other project or purpose without the expressed written authorization of TDI Associates, Inc.

Sheet Title  
Exterior Elevations  
w/ Half Exposure

Issued For: \_\_\_\_\_ Date: \_\_\_\_\_


Date: 10/3/2018

Job NO.: 18204

Drawn By: daj

Sheet No. \_\_\_\_\_

A2.1he

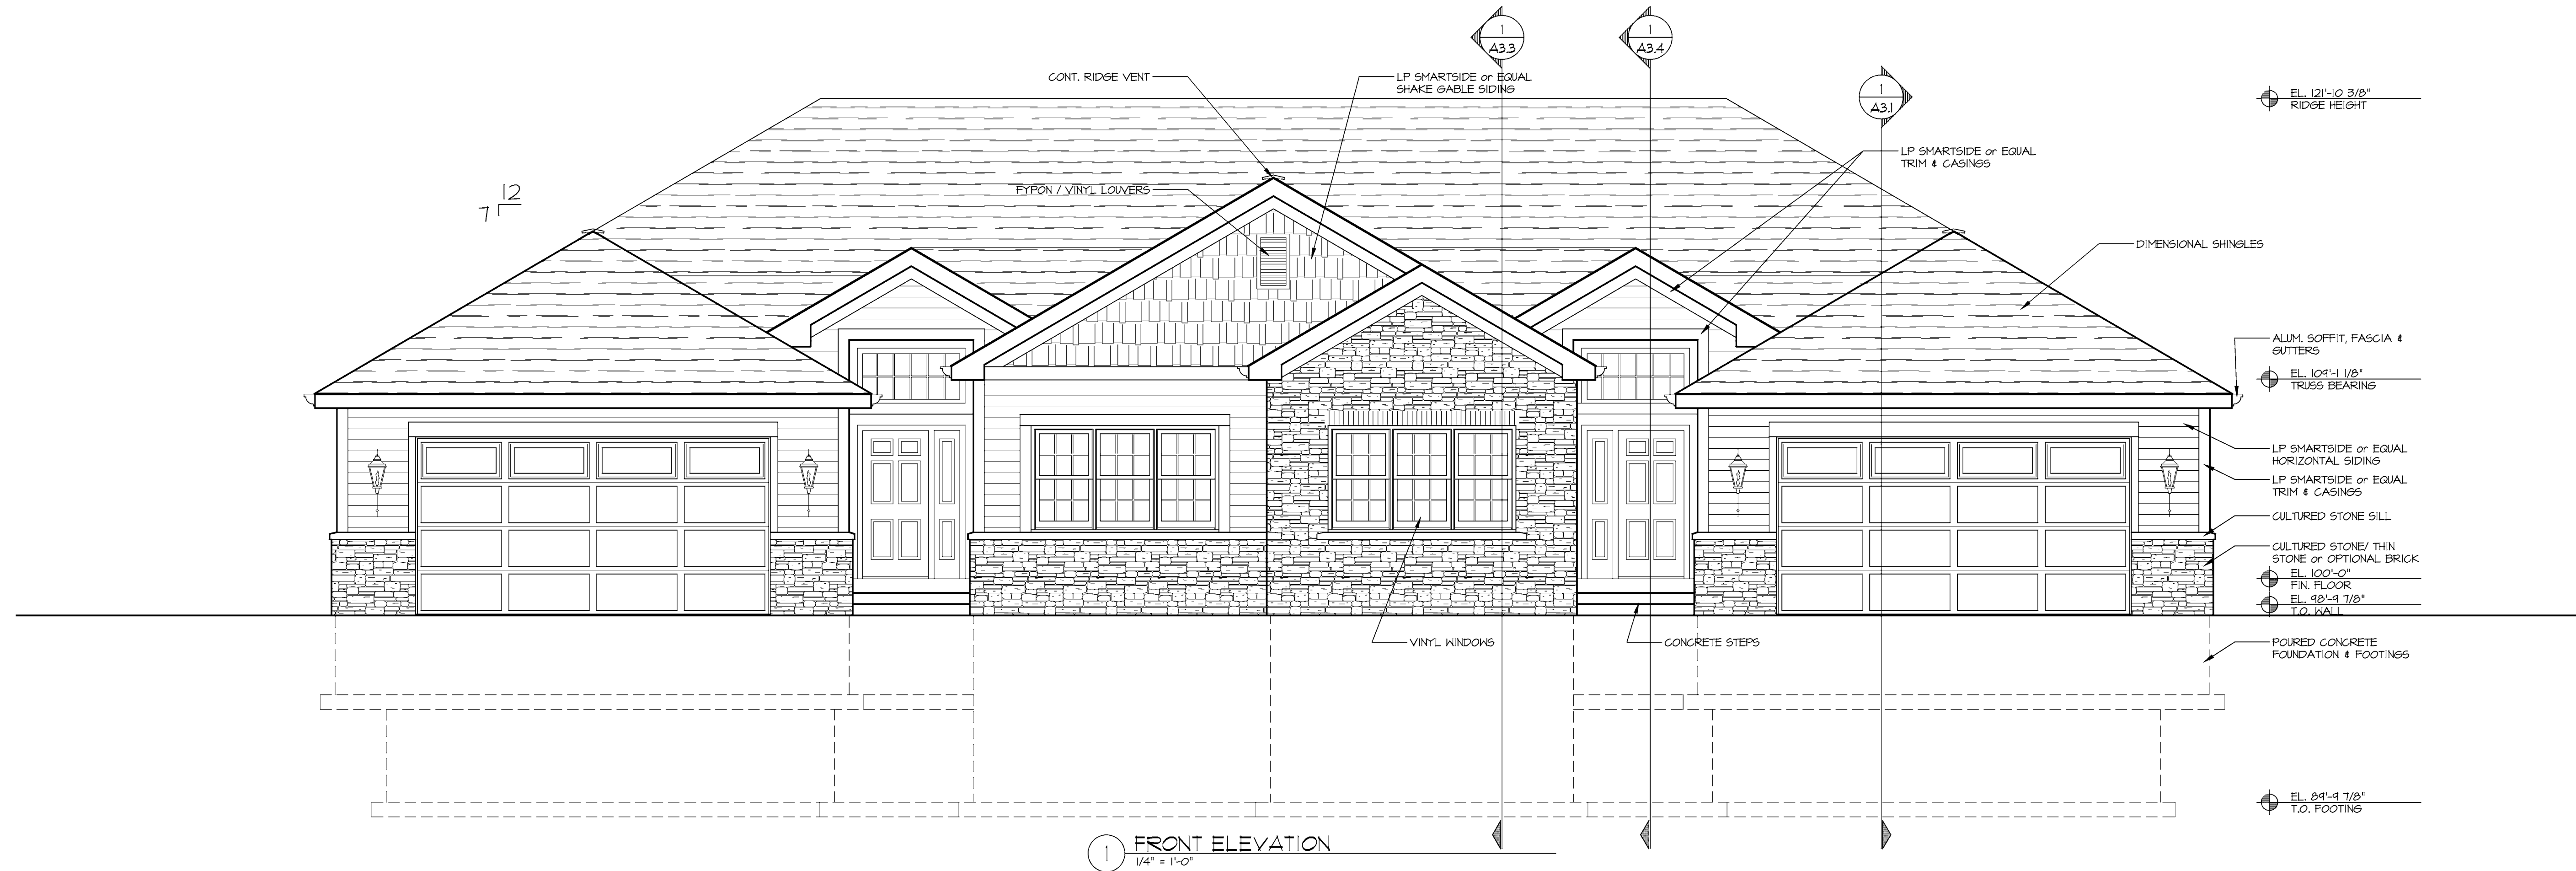

1 FRONT ELEVATION  
1/4" = 1'-0"

VARIATION OF BUILDING MATERIALS SHOWN ON PLANS CAN NOT CHANGE WITHOUT APPROVAL BY BUILDING INSPECTOR. MATERIAL COLOR SELECTION TO BE DONE BY DEVELOPER.


HIP & GABLE ROOF MAY VARY FOR BUILDING VARIATION PER DEVELOPERS DISCRETION



2 LEFT ELEVATION w/ HALF EXPOSURE  
1/4" = 1'-0"

F:\18200\18204 Lannon Meadows Berg\CURRENT\18204 Style B.dwg, 24x36 A2.1he, 10/25/2018 10:16:53 AM, djohnson



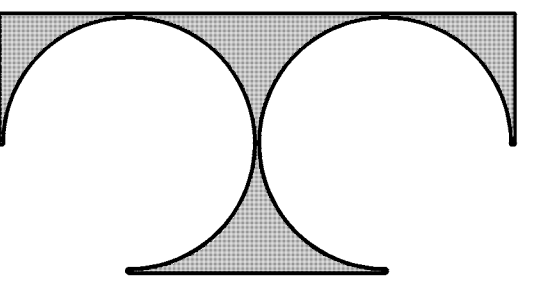

TDI ASSOCIATES, INC.  
ARCHITECTURE, ENGINEERING, PLANNING

N8 W22350 JOHNSON DRIVE, SUITE B4  
WAUKESHA, WISCONSIN 53186  
PHONE 262-409-2530 FAX 262-409-2531

OVERSTONE CONDOMINIUM  
Building Style 'B'

STREET  
VILLAGE OF LANNON, WISCONSIN

TDI ASSOCIATES, INC  
All Rights Reserved

OWNERSHIP OF DOCUMENTS

This document, and the ideas and design incorporated herein, as an instrument of professional service, is the sole property of TDI Associates, Inc., and is not to be used in whole or in part for any other project or purpose without the expressed written authorization of TDI Associates, Inc.

Sheet Title  
Exterior Elevations

Issued For: \_\_\_\_\_ Date: \_\_\_\_\_



Date: 10/3/2018

Job NO.: 18204


Drawn By: daj

Sheet No.

A2.2

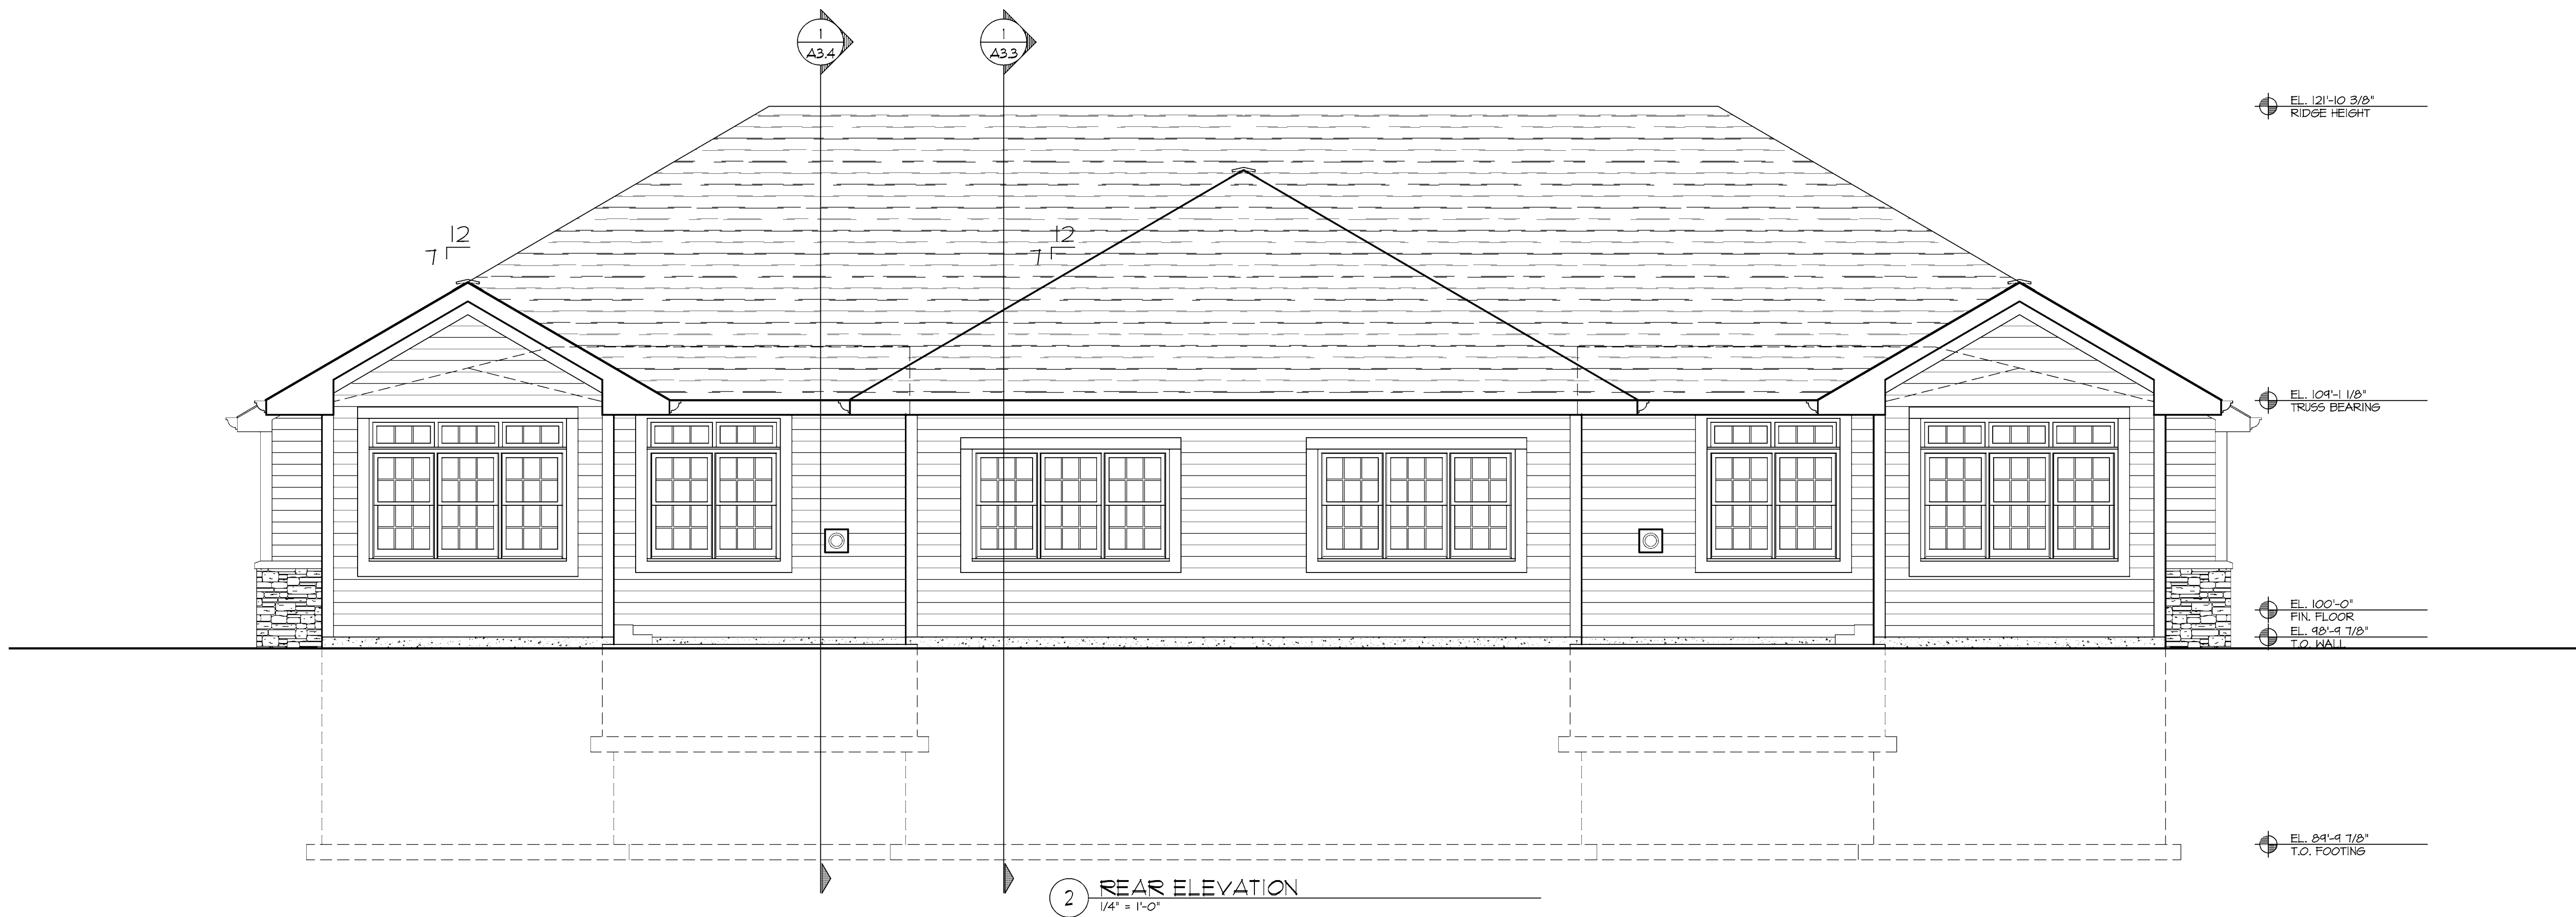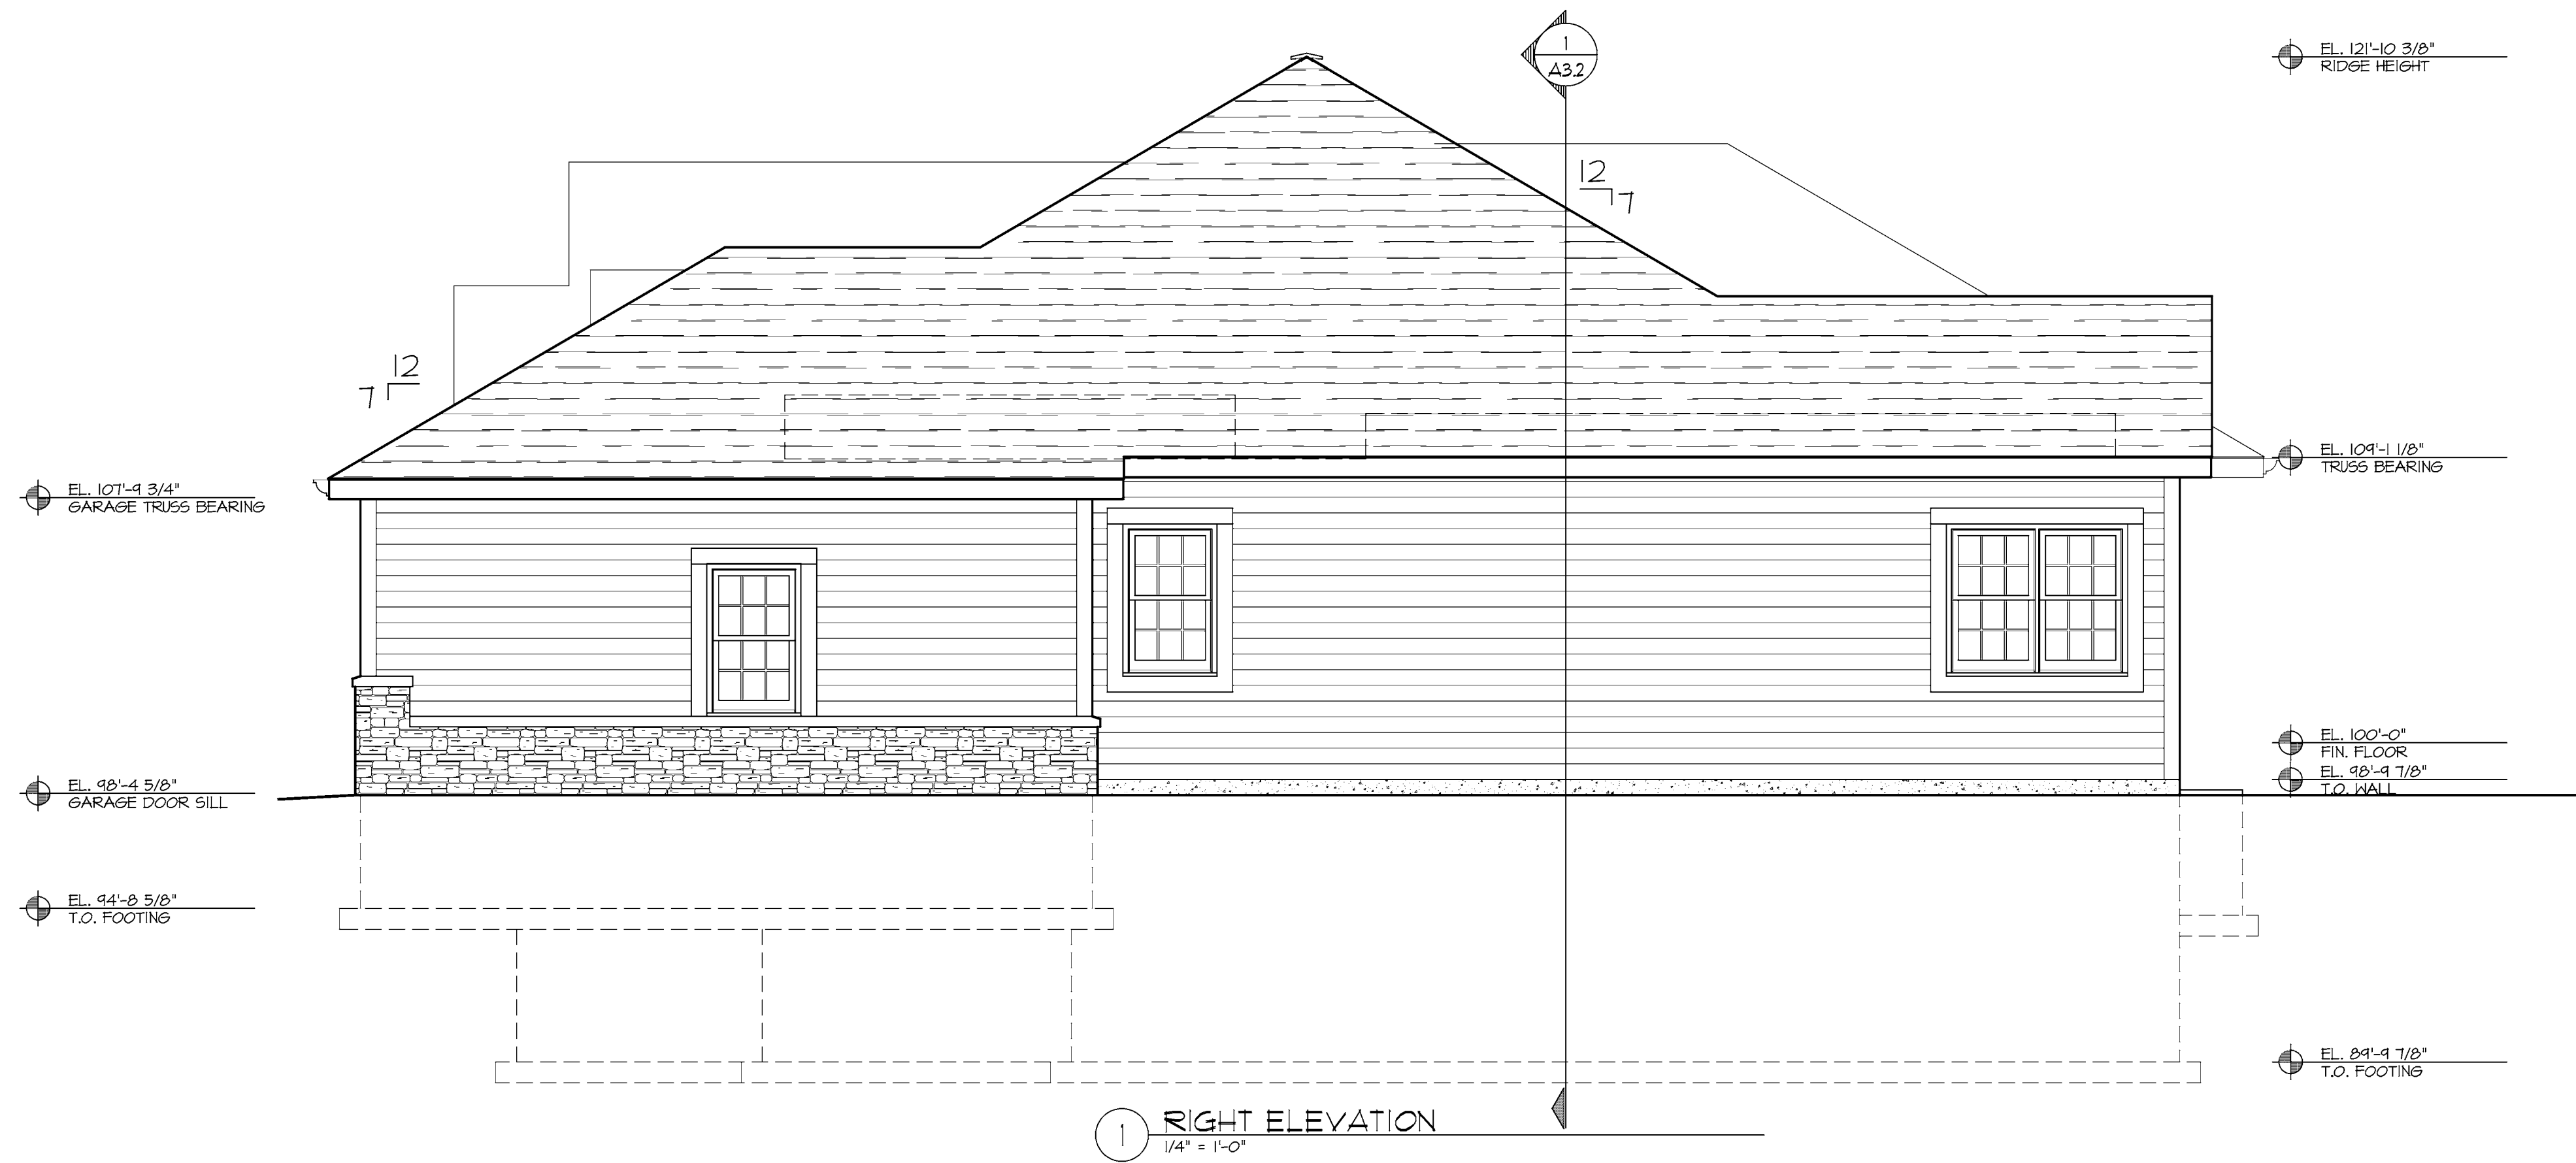

F:\18200\18204 Lannon Meadows Berg\CURRENT\18204 Style B.dwg, 24x36 A2.2, 10/25/2018 10:16:48 AM, djohnson

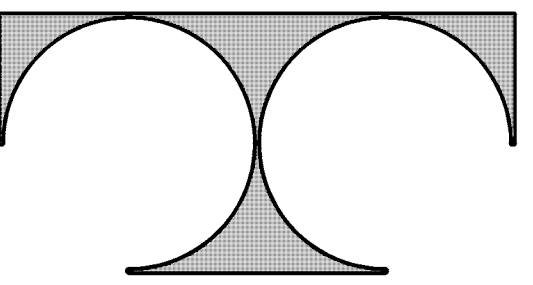

TDI ASSOCIATES, INC.  
ARCHITECTURE, ENGINEERING, PLANNING

N8 W22350 JOHNSON DRIVE, SUITE B4  
WAUKESHA, WISCONSIN 53186  
PHONE 262-409-2530 FAX 262-409-2531

OVERSTONE CONDOMINIUM  
Building Style 'B'  
STREET VILLAGE OF LANNON, WISCONSIN

TDI ASSOCIATES, INC  
All Rights Reserved  
OWNERSHIP OF DOCUMENTS  
This document, and the ideas and design incorporated herein, as an instrument of professional service, is the sole property of TDI Associates, Inc., and is not to be used in whole or in part for any other project or purpose without the expressed written authorization of TDI Associates, Inc.

Sheet Title  
Exterior Elevations w/ Exposure

Issued For: \_\_\_\_\_ Date: \_\_\_\_\_


Date: 10/3/2018

Job NO.: 18204

Drawn By: daj

Sheet No.

A2.2e

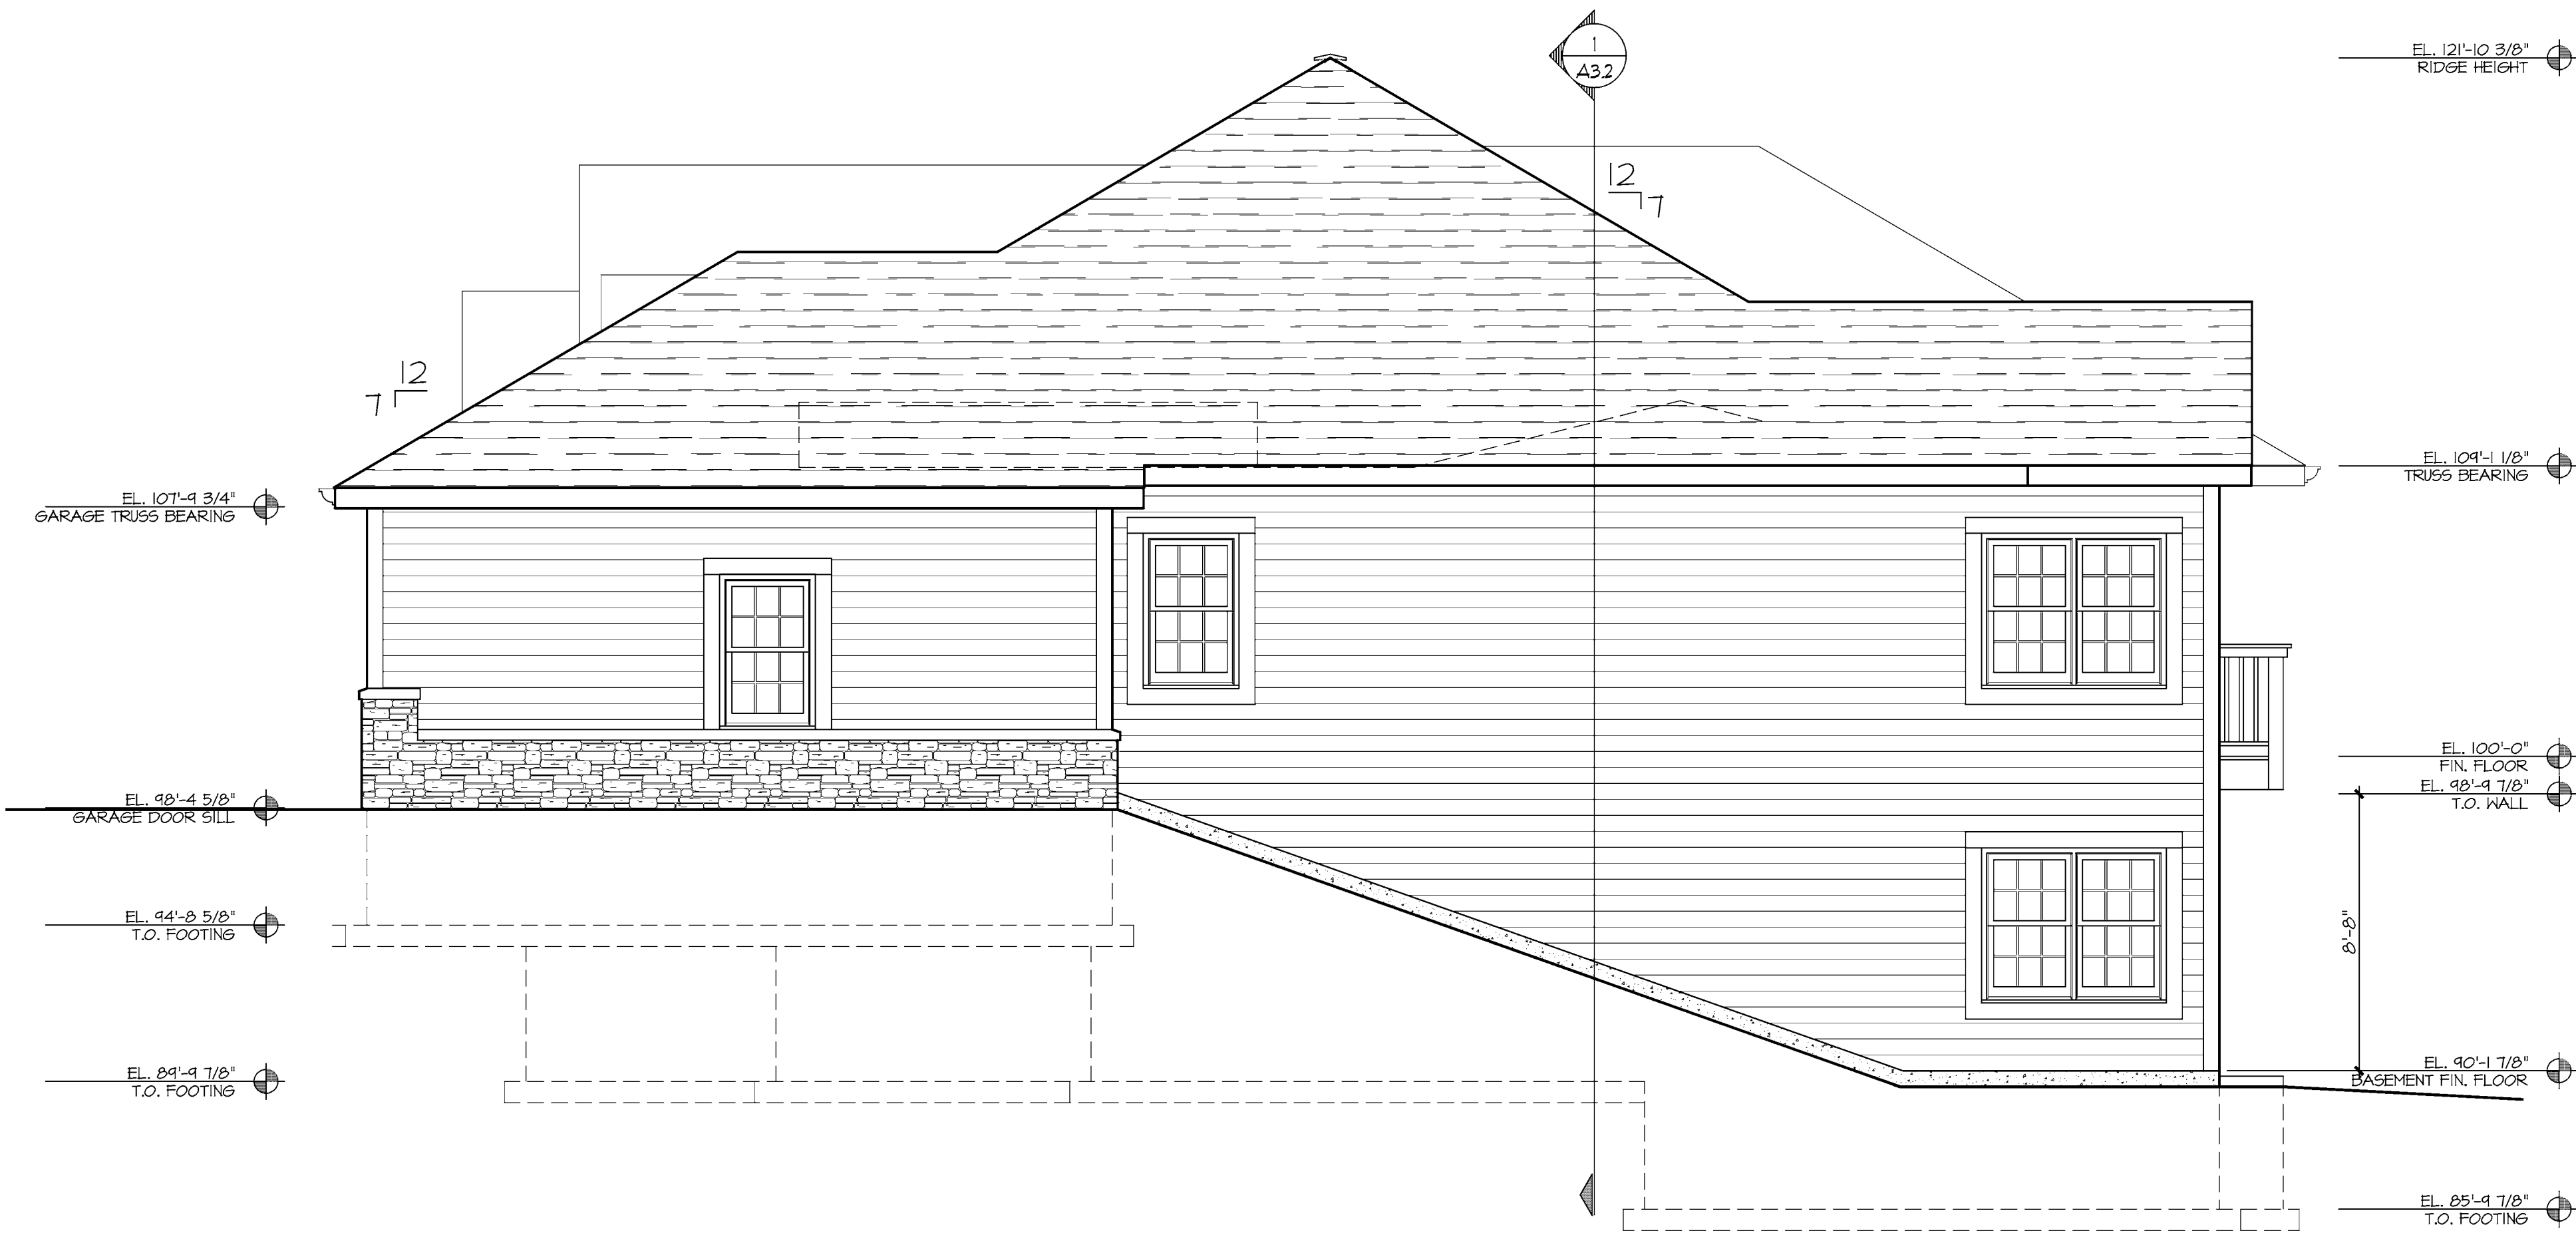


1 RIGHT ELEVATION w/ EXPOSURE  
1/4" = 1'-0"



2 REAR ELEVATION w/ EXPOSURE  
1/4" = 1'-0"

F:\18200\18204 Lannon Meadows Berg\CURRENT\18204 Style B.dwg, 24x36 A2.2e, 10/25/2018 10:16:51 AM, djohnson

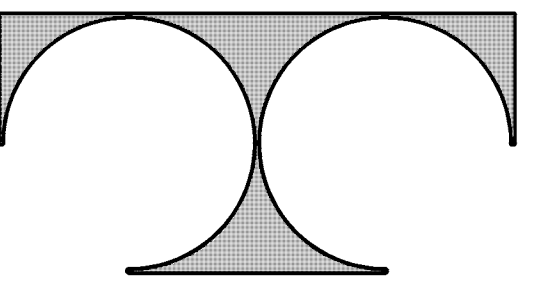

TDI ASSOCIATES, INC.  
ARCHITECTURE, ENGINEERING, PLANNING

N8 W22350 JOHNSON DRIVE, SUITE B4  
WAUKESHA, WISCONSIN 53186  
PHONE 262-409-2530 FAX 262-409-2531

OVERSTONE CONDOMINIUM  
Building Style 'B'  
STREET VILLAGE OF LANNON, WISCONSIN

TDI ASSOCIATES, INC.  
All Rights Reserved  
OWNERSHIP OF DOCUMENTS  
This document, and the ideas and design incorporated herein, as an instrument of professional service, is the sole property of TDI Associates, Inc., and is not to be used in whole or in part for any other project or purpose without the expressed written authorization of TDI Associates, Inc.

Sheet Title  
Exterior Elevations  
w/ Half Exposure

Issued For: \_\_\_\_\_ Date: \_\_\_\_\_


Date: 10/9/2018

Job NO.: 18204

Drawn By: daj

Sheet No.

A2.2he

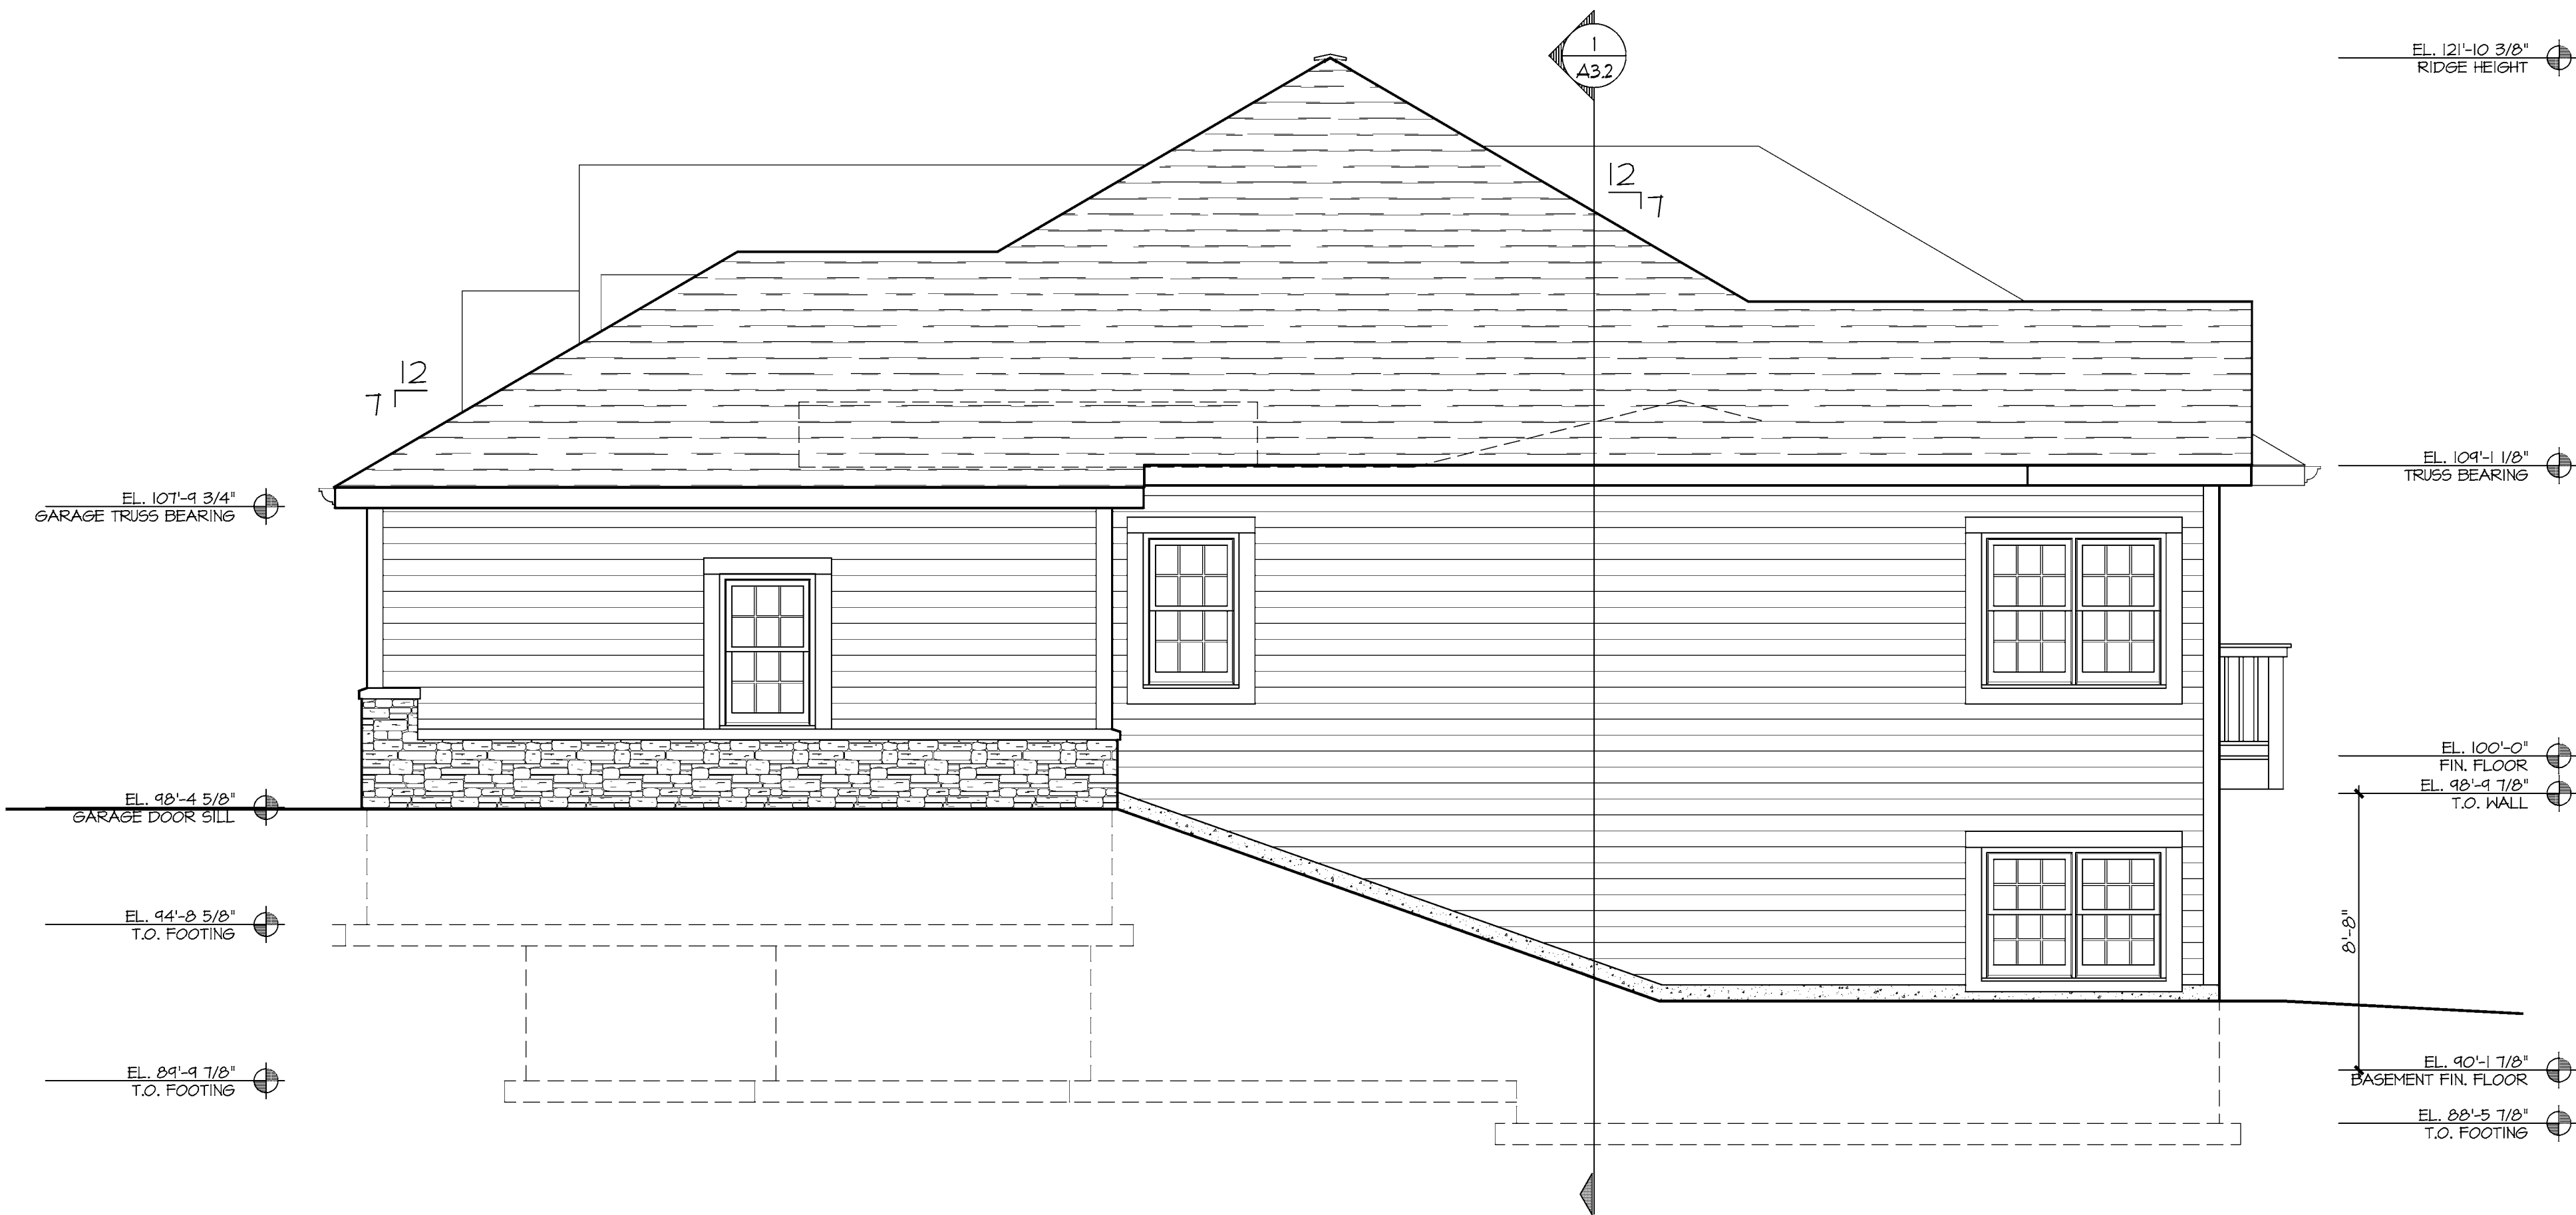


1 RIGHT ELEVATION w/ HALF EXPOSURE  
1/4" = 1'-0"



2 REAR ELEVATION w/ HALF EXPOSURE  
1/4" = 1'-0"



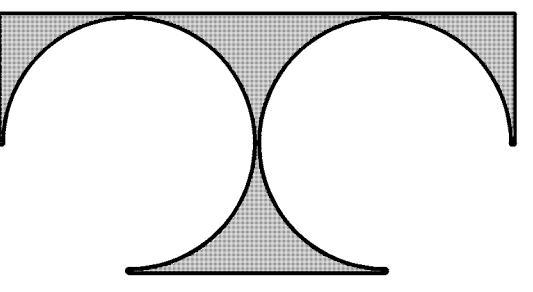

TDI ASSOCIATES, INC.  
ARCHITECTURE, ENGINEERING, PLANNING

N8 W22350 JOHNSON DRIVE, SUITE B4  
WAUKESHA, WISCONSIN 53186  
PHONE 262-409-2530 FAX 262-409-2531

OVERSTONE CONDOMINIUM  
Building Style 'B'  
STREET  
VILLAGE OF LANNON, WISCONSIN

TDI ASSOCIATES, INC.  
All Rights Reserved  
OWNERSHIP OF DOCUMENTS  
This document, and the ideas and design incorporated herein, as an instrument of professional service, is the sole property of TDI Associates, Inc., and is not to be used in whole or in part for any other project or purpose without the expressed written authorization of TDI Associates, Inc.

Sheet Title  
**Roof Plan**

Issued For: \_\_\_\_\_ Date: \_\_\_\_\_


Date: 10/3/2018

Job NO.: 18204

Drawn By: daj

Sheet No.

A5.1

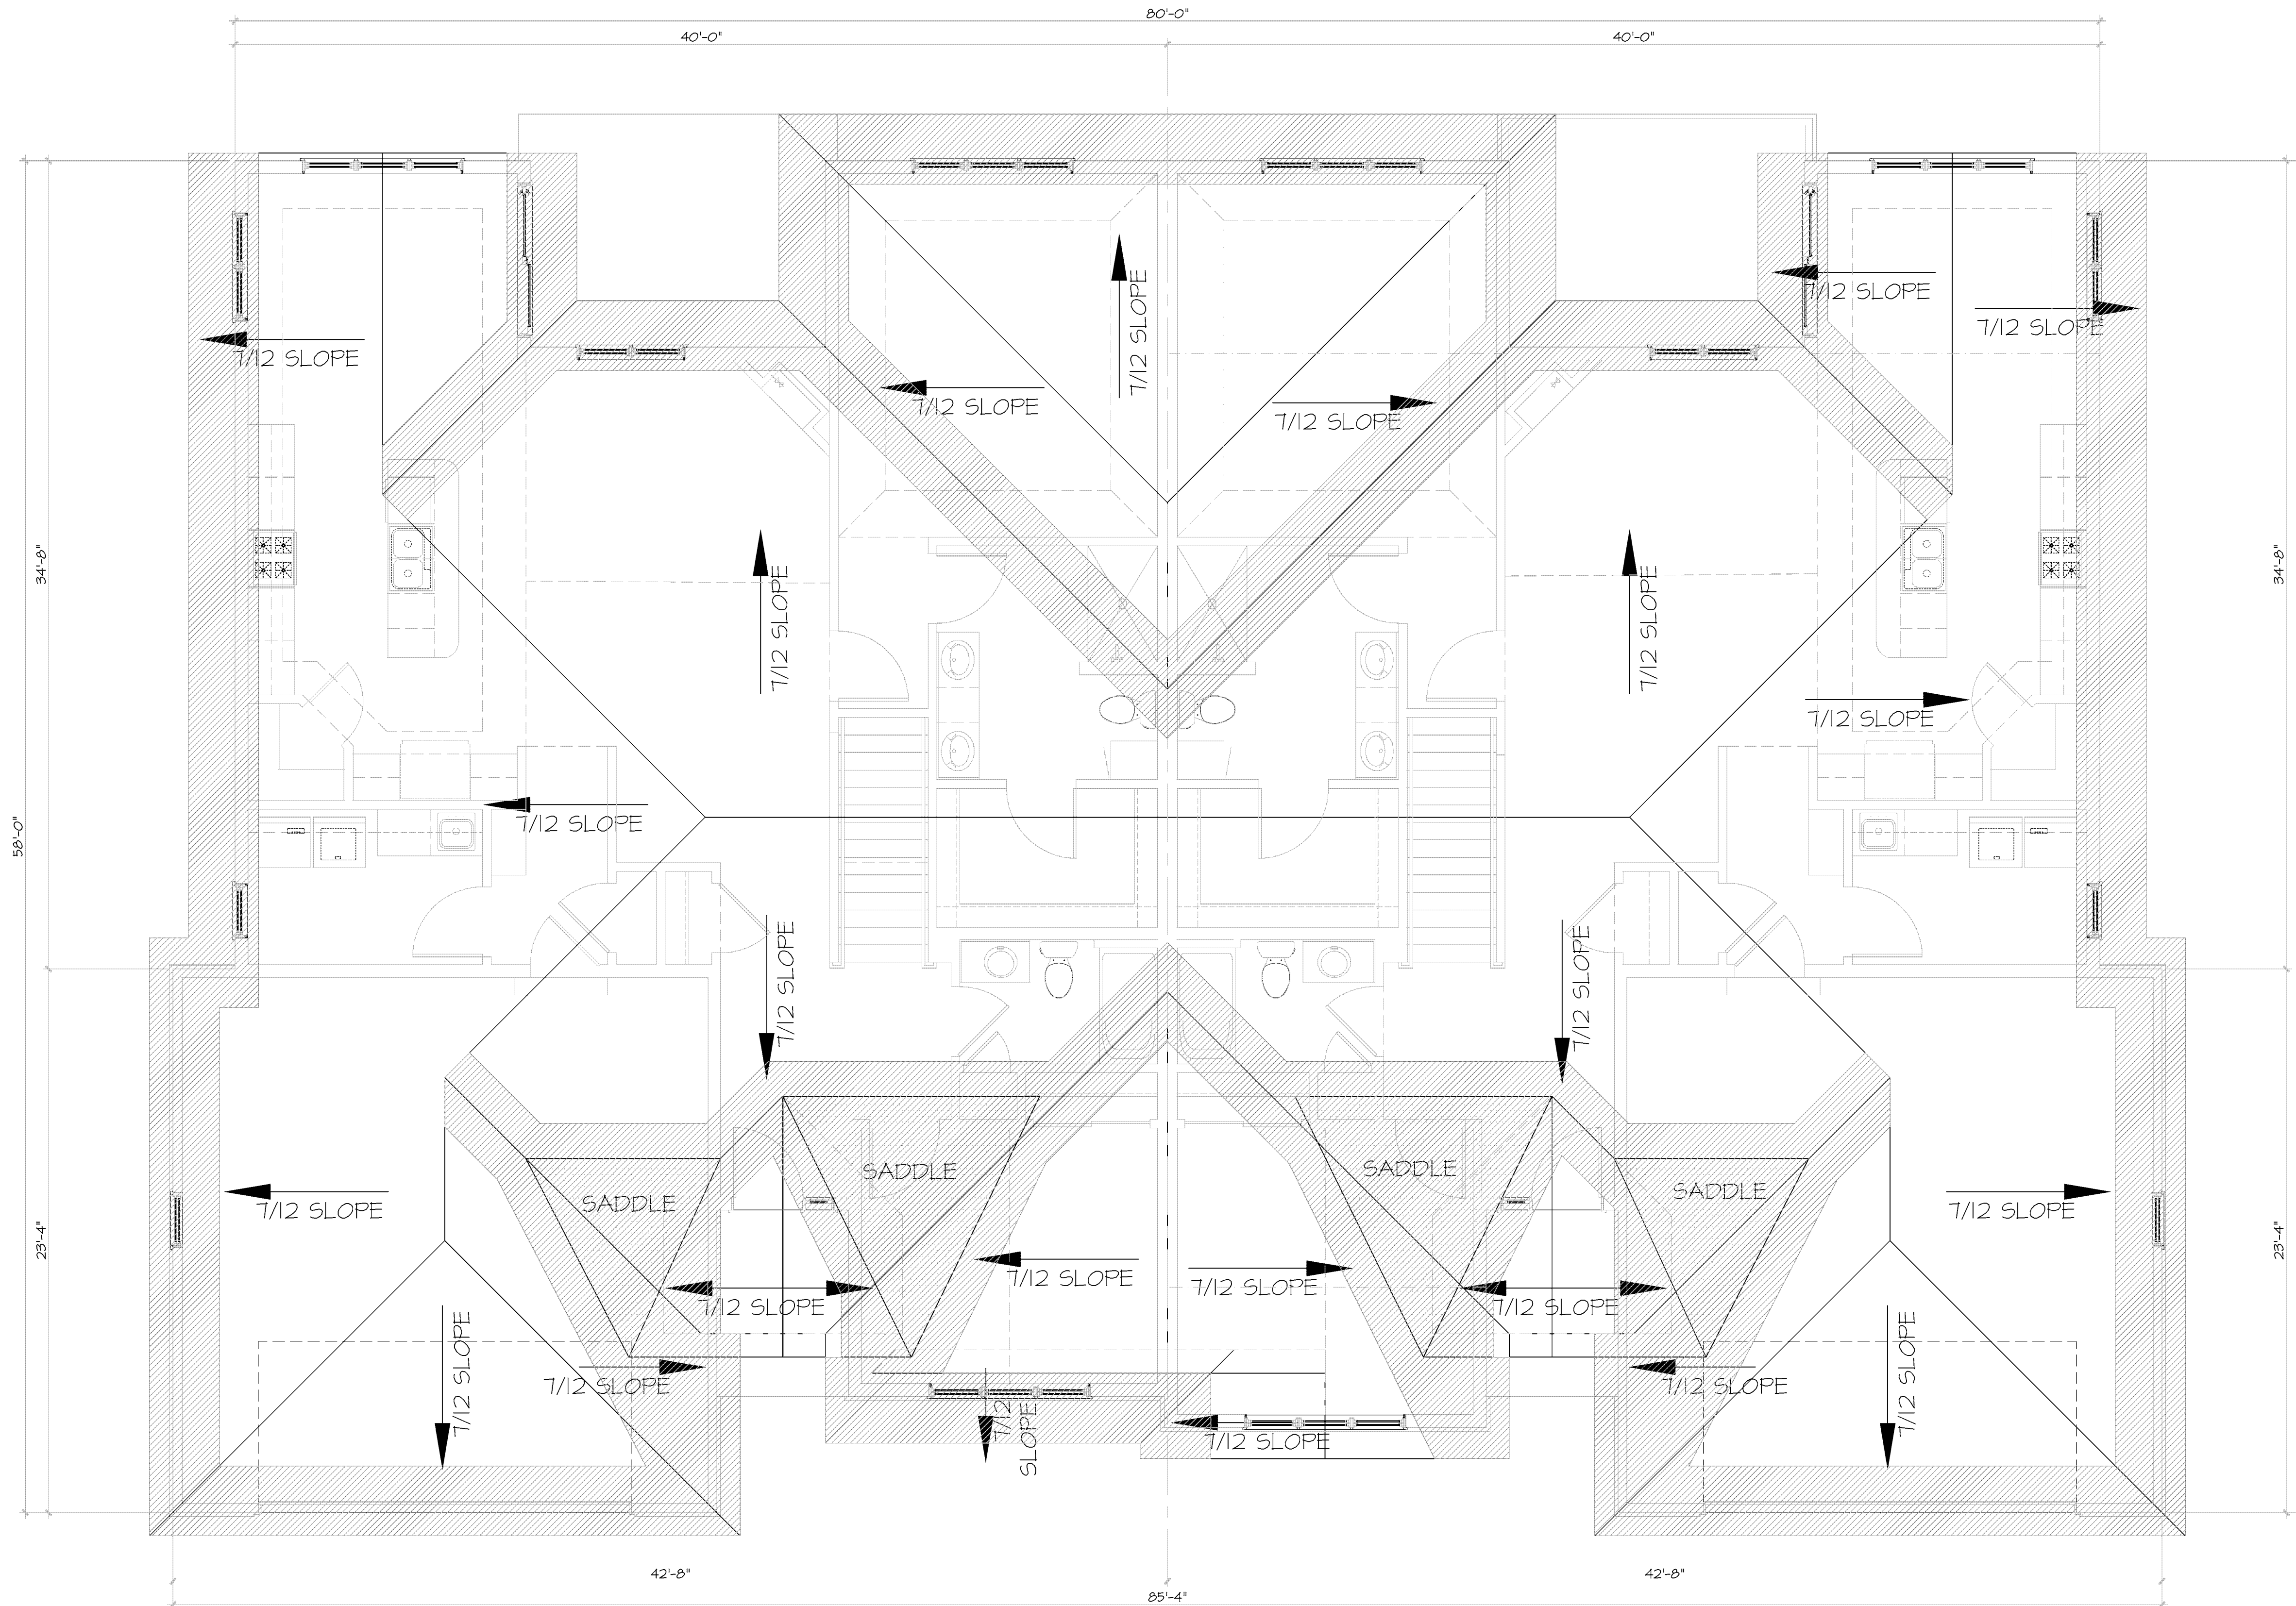

1 ROOF PLAN  
1/8"=1'-0"

