

TDI ASSOCIATES, INC.
ARCHITECTURE, ENGINEERING, PLANNING

N8 W22350 JOHNSON DRIVE, SUITE B4
WAUKESHA, WISCONSIN 53186
PHONE 262-409-2530 FAX 262-409-2531

OVERSTONE CONDOMINIUM
Building Style 'C'

STREET
VILLAGE OF LANNON, WISCONSIN

TDI ASSOCIATES, INC
All Rights Reserved

OWNERSHIP OF DOCUMENTS

This document, and the ideas and design incorporated herein, as an instrument of professional service, is the sole property of TDI Associates, Inc., and is not to be used in whole or in part for any other project or purpose without the expressed written authorization of TDI Associates, Inc.

Sheet Title
Basement Plan

Issued For: _____ Date: _____


Date: 10/25/2018

Job NO.: 18204


Drawn By: daj

Sheet No. _____

A1.0

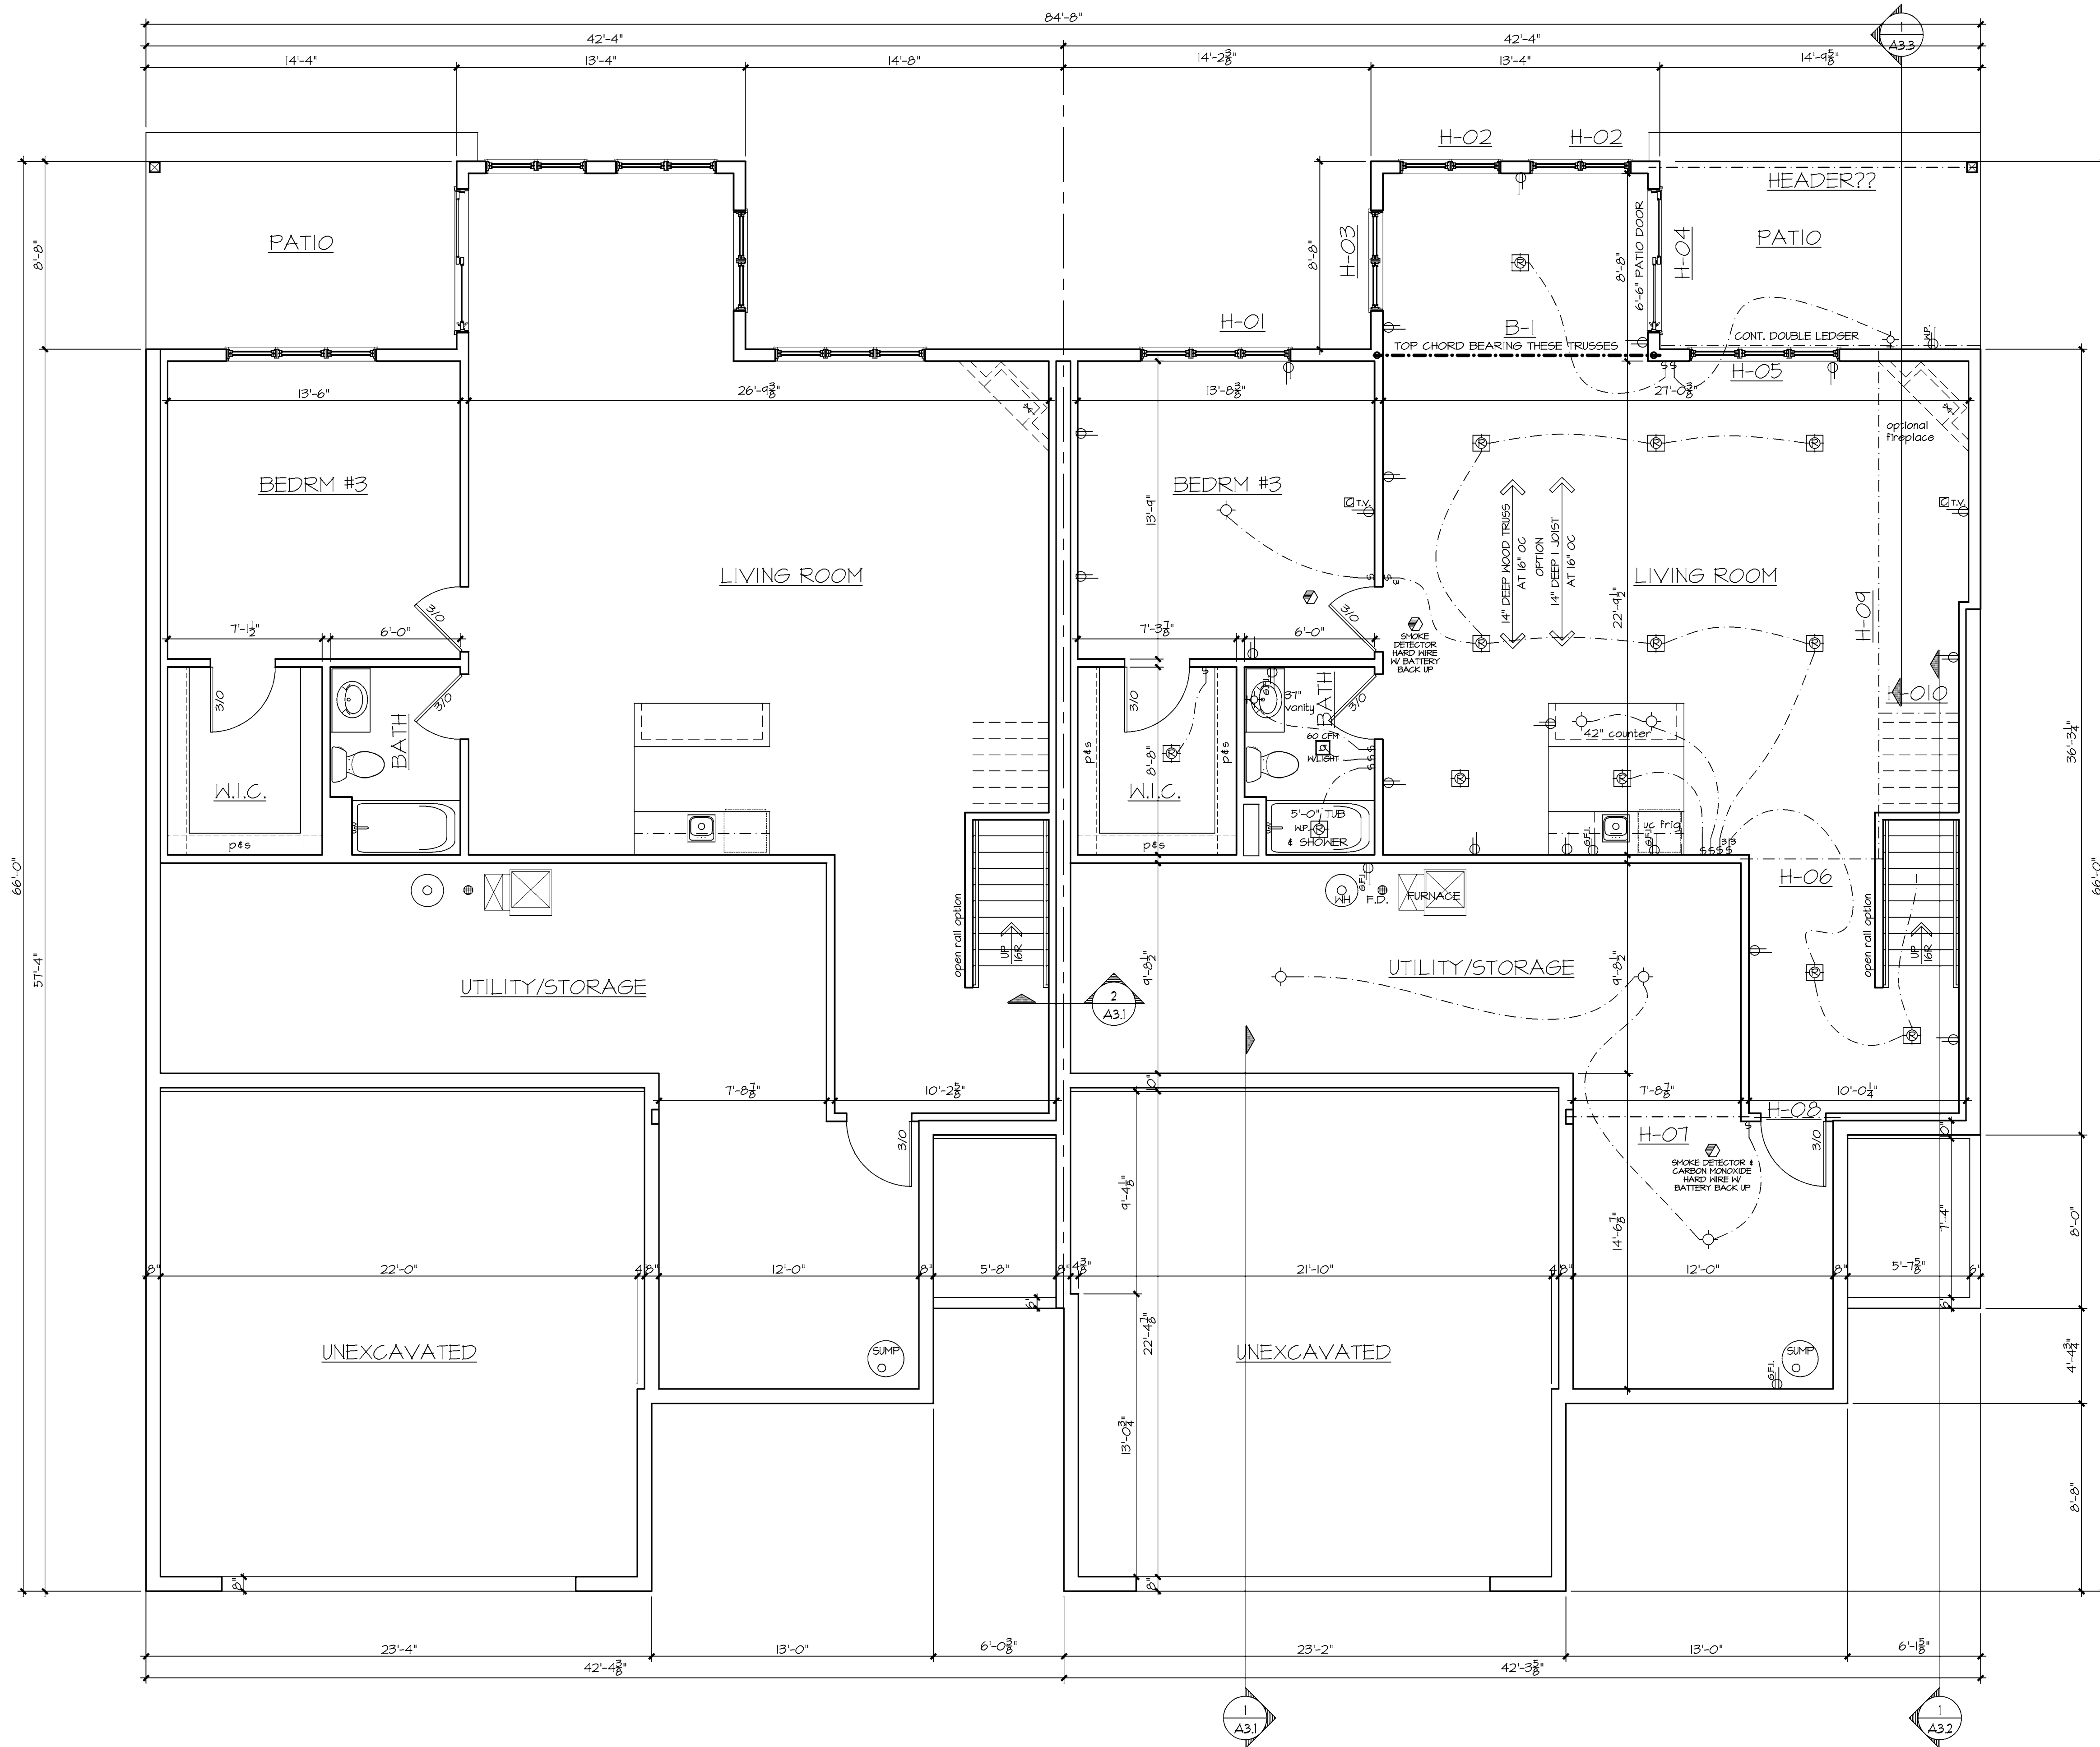

1 BASEMENT PLAN
1/8"=1'-0"

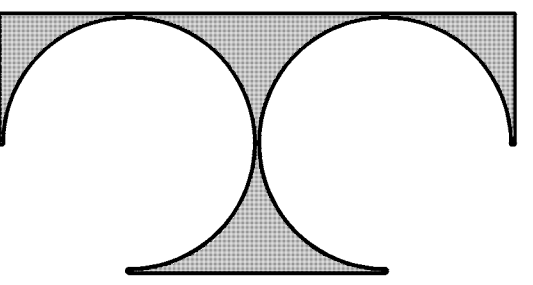

TDI ASSOCIATES, INC.
ARCHITECTURE, ENGINEERING, PLANNING

N8 W22350 JOHNSON DRIVE, SUITE B4
WAUKESHA, WISCONSIN 53186
PHONE 262-409-2530 FAX 262-409-2531

OVERSTONE CONDOMINIUM
Building Style 'C'

STREET
VILLAGE OF LANNON, WISCONSIN

TDI ASSOCIATES, INC
All Rights Reserved

OWNERSHIP OF DOCUMENTS

This document, and the ideas and design incorporated herein, as an instrument of professional service, is the sole property of TDI Associates, Inc., and is not to be used in whole or in part for any other project or purpose without the expressed written authorization of TDI Associates, Inc.

Sheet Title
First Floor Plan

Issued For: Date:


Date: 10/25/2018

Job NO.: 18204

Drawn By: daj

Sheet No.

A1.1

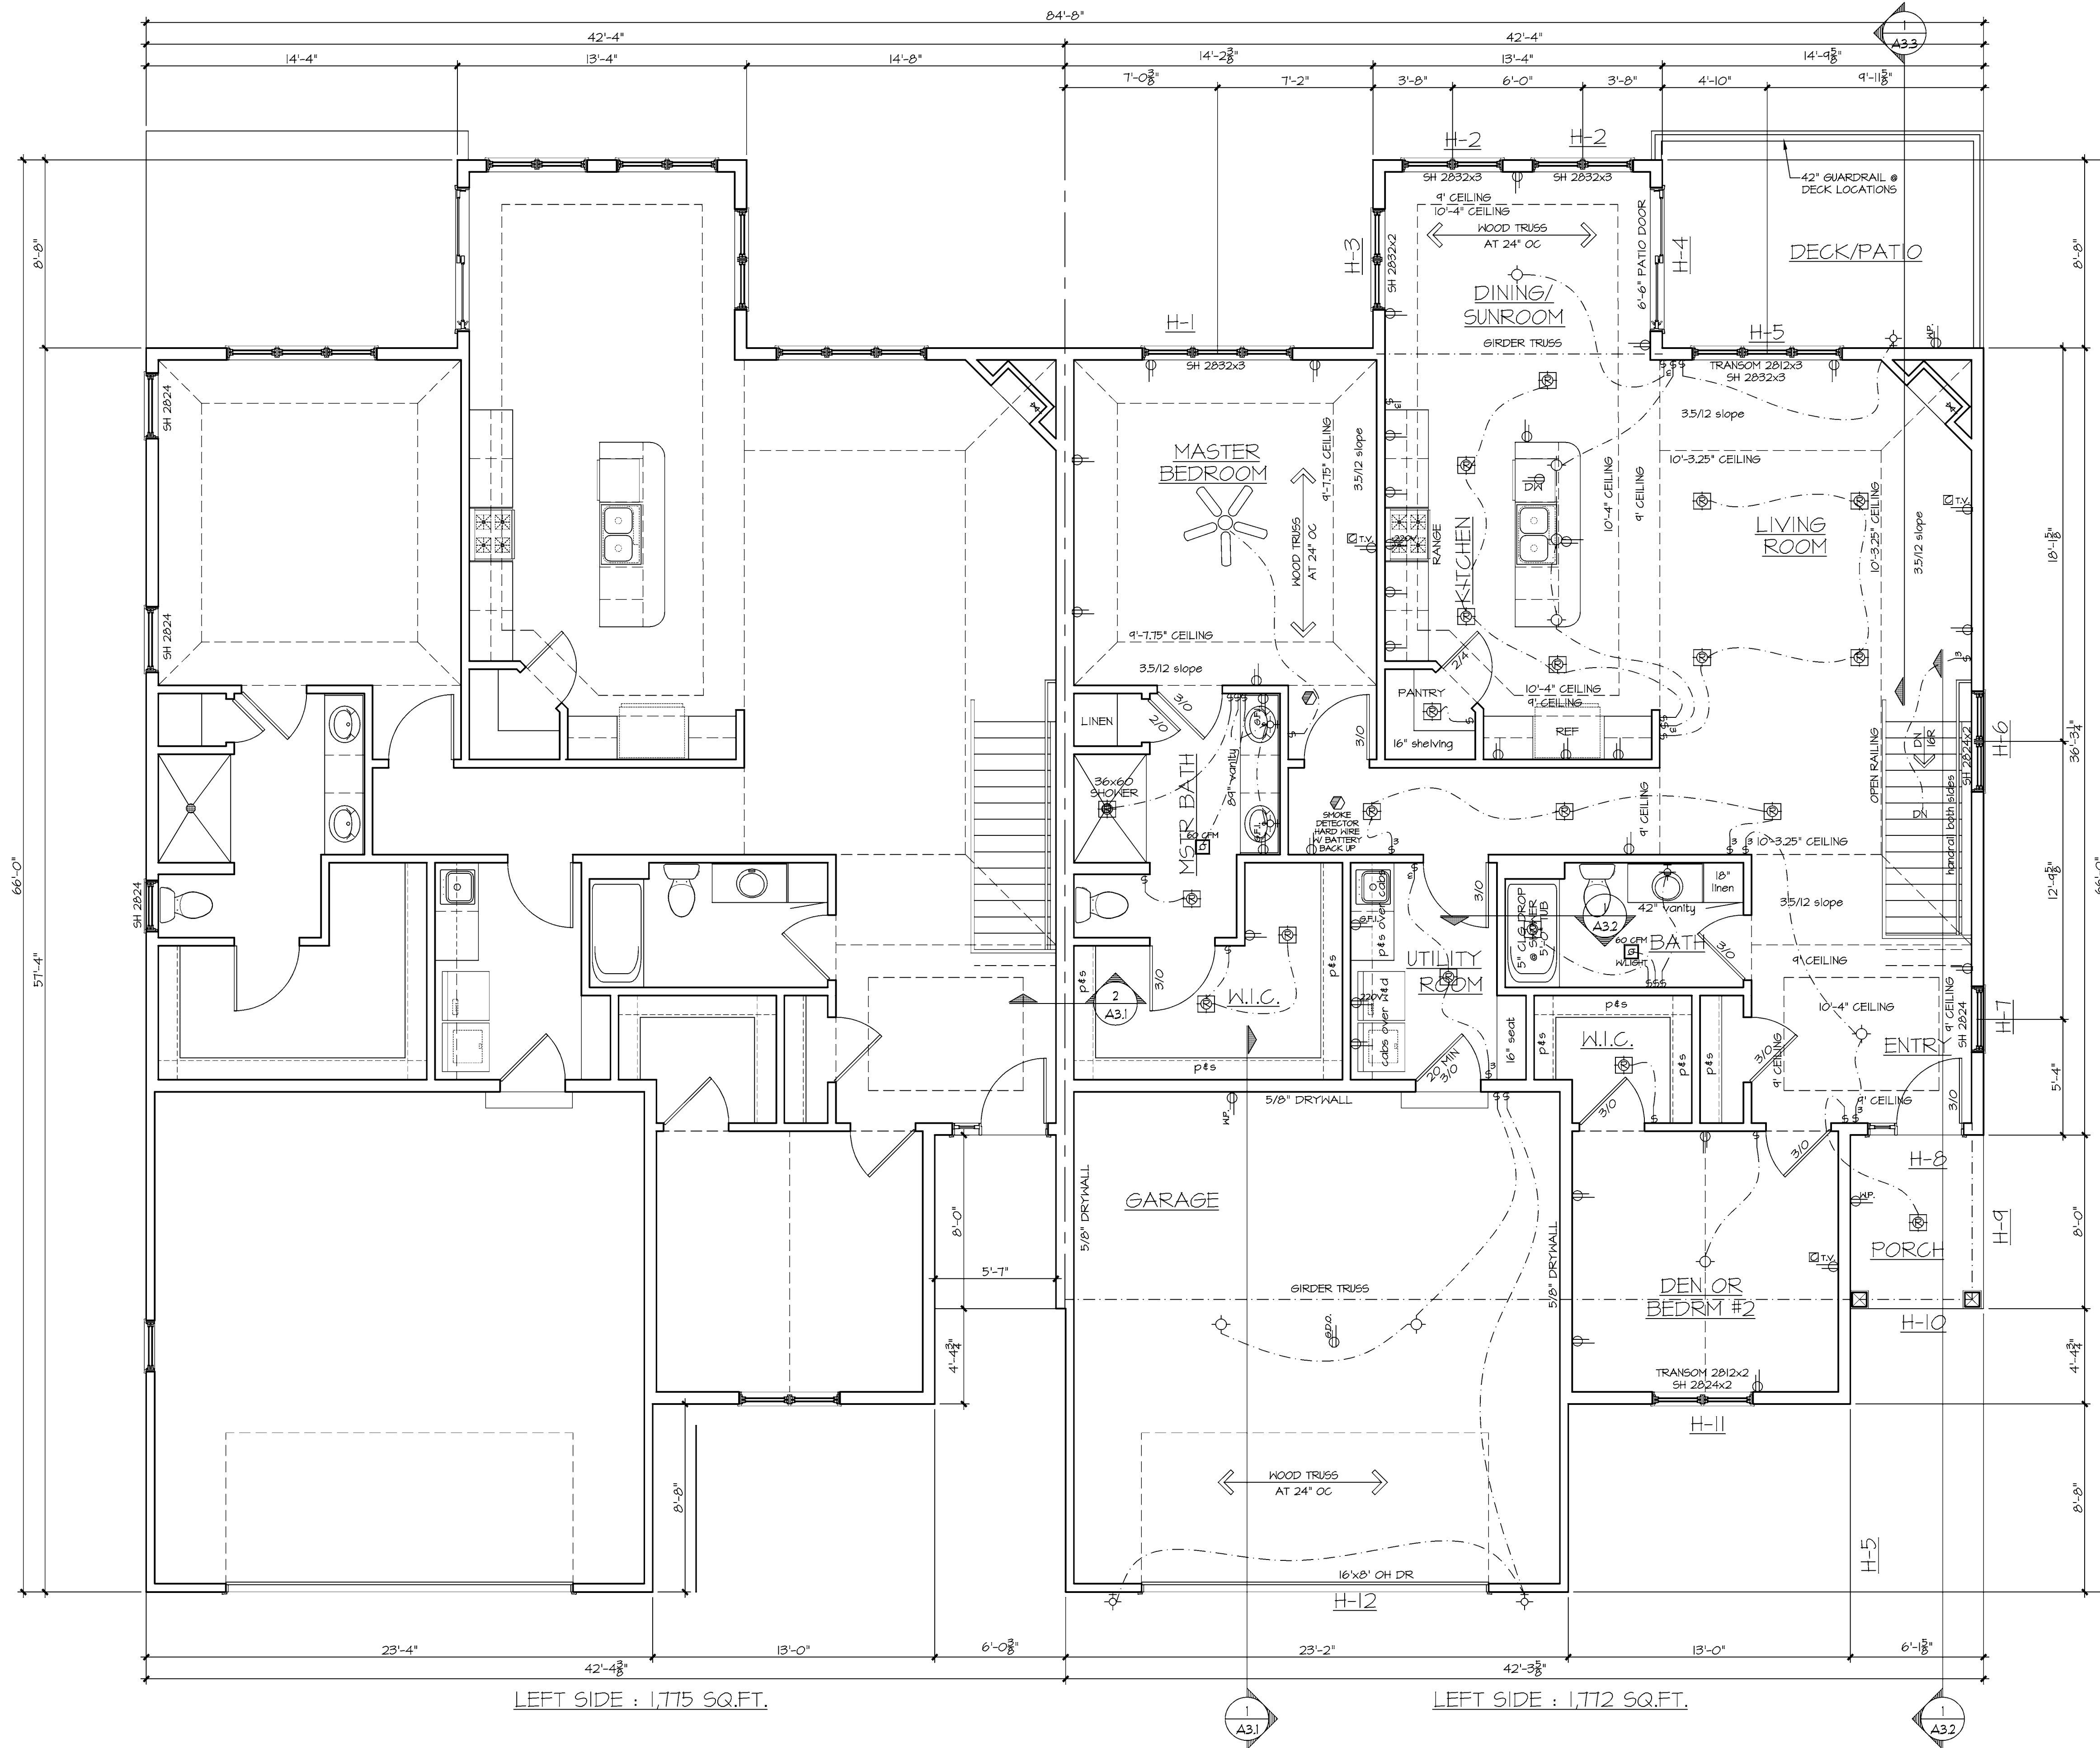

LEFT SIDE : 1,775 SQ.FT.


LEFT SIDE : 1,772 SQ.FT.

3,547 SQ.FT. - TOTAL HEATED
4,607 SQ.FT. - TOTAL FOOTPRINT

FLOOR PLAN

1/8"=1'-0"

MINOR PLAN CHANGES ARE ALLOWED
PER DEVELOPERS DISCRETION.
FOOTPRINT SHALL NOT INCREASE OR
DECREASE BY MORE THAN 10%.

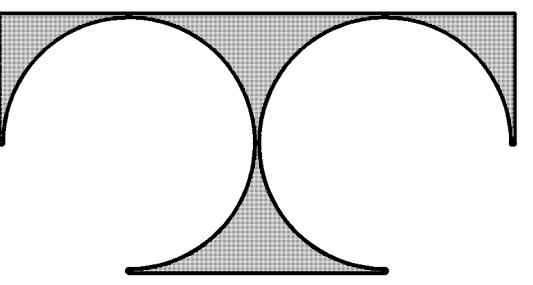

TDI ASSOCIATES, INC.
ARCHITECTURE, ENGINEERING, PLANNING

N8 W22350 JOHNSON DRIVE, SUITE B4
WAUKESHA, WISCONSIN 53186
PHONE 262-409-2530 FAX 262-409-2531

OVERSTONE CONDOMINIUM
Building Style 'C'

STREET
VILLAGE OF LANNON, WISCONSIN

TDI ASSOCIATES, INC
All Rights Reserved

OWNERSHIP OF DOCUMENTS

This document, and the ideas and design incorporated herein, as an instrument of professional service, is the sole property of TDI Associates, Inc., and is not to be used in whole or in part for any other project or purpose without the expressed written authorization of TDI Associates, Inc.

Sheet Title
Exterior Elevations

Issued For: Date:

Date: 10/25/2018

Job NO.: 18204

Drawn By: daj

Sheet No.


A2.1



FRONT ELEVATION
1/4" = 1'-0"


VARIATION OF BUILDING MATERIALS SHOWN ON PLANS CAN NOT CHANGE WITHOUT APPROVAL BY BUILDING INSPECTOR. MATERIAL COLOR SELECTION TO BE DONE BY DEVELOPER.

HIP & GABLE ROOF MAY VARY FOR BUILDING VARIATION PER DEVELOPERS DISCRETION

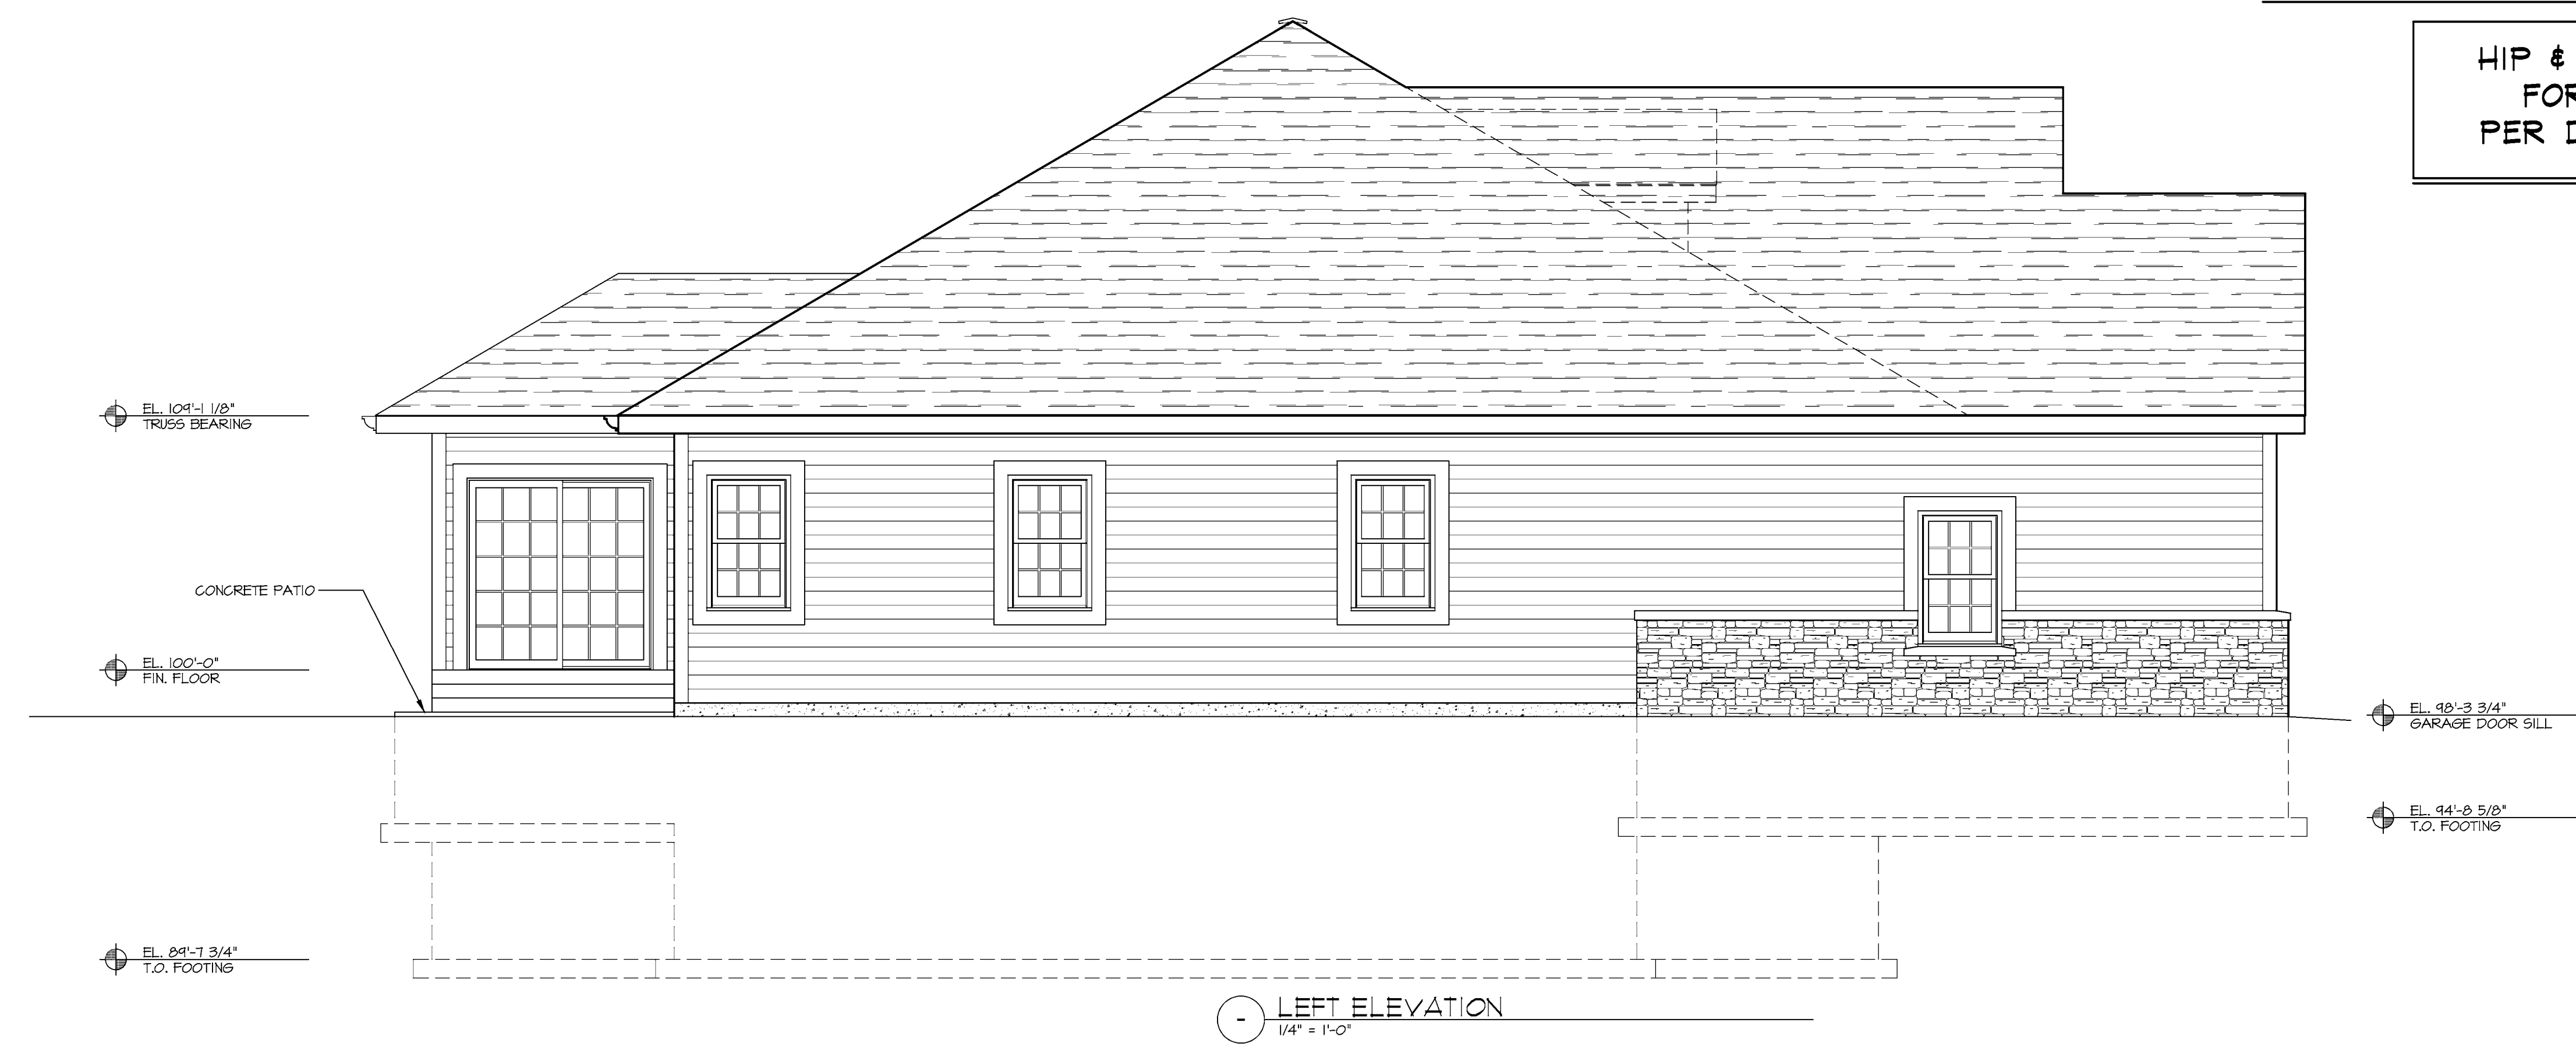

LEFT ELEVATION
1/4" = 1'-0"

F:\18200\18204 Lannon Meadows Berg\CURRENT\18204 Style C.dwg, 24x36 A2.1, 10/25/2018 10:12:31 AM, djohnson

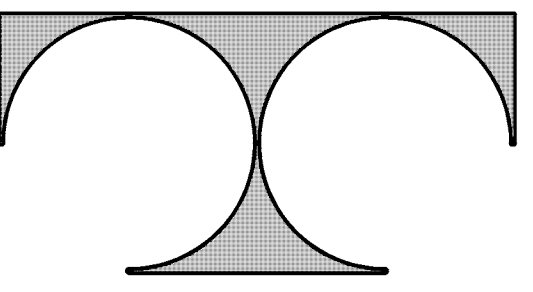

TDI ASSOCIATES, INC.
ARCHITECTURE, ENGINEERING, PLANNING

N8 W22350 JOHNSON DRIVE, SUITE B4
WAUKESHA, WISCONSIN 53186
PHONE 262-409-2530 FAX 262-409-2531

OVERSTONE CONDOMINIUM
Building Style 'C'

STREET VILLAGE OF LANNON, WISCONSIN

TDI ASSOCIATES, INC
All Rights Reserved
OWNERSHIP OF DOCUMENTS
This document, and the ideas and design incorporated herein, as an instrument of professional service, is the sole property of TDI Associates, Inc., and is not to be used in whole or in part for any other project or purpose without the expressed written authorization of TDI Associates, Inc.

Sheet Title
Exterior Elevations
w/ Exposure

Issued For: _____ Date: _____

Date: 10/25/2018

Job NO.: 18204

Drawn By: daj


Sheet No.

A2.1e




VARIATION OF BUILDING MATERIALS SHOWN ON PLANS CAN NOT CHANGE WITHOUT APPROVAL BY BUILDING INSPECTOR. MATERIAL COLOR SELECTION TO BE DONE BY DEVELOPER.

HIP & GABLE ROOF MAY VARY FOR BUILDING VARIATION PER DEVELOPERS DISCRETION

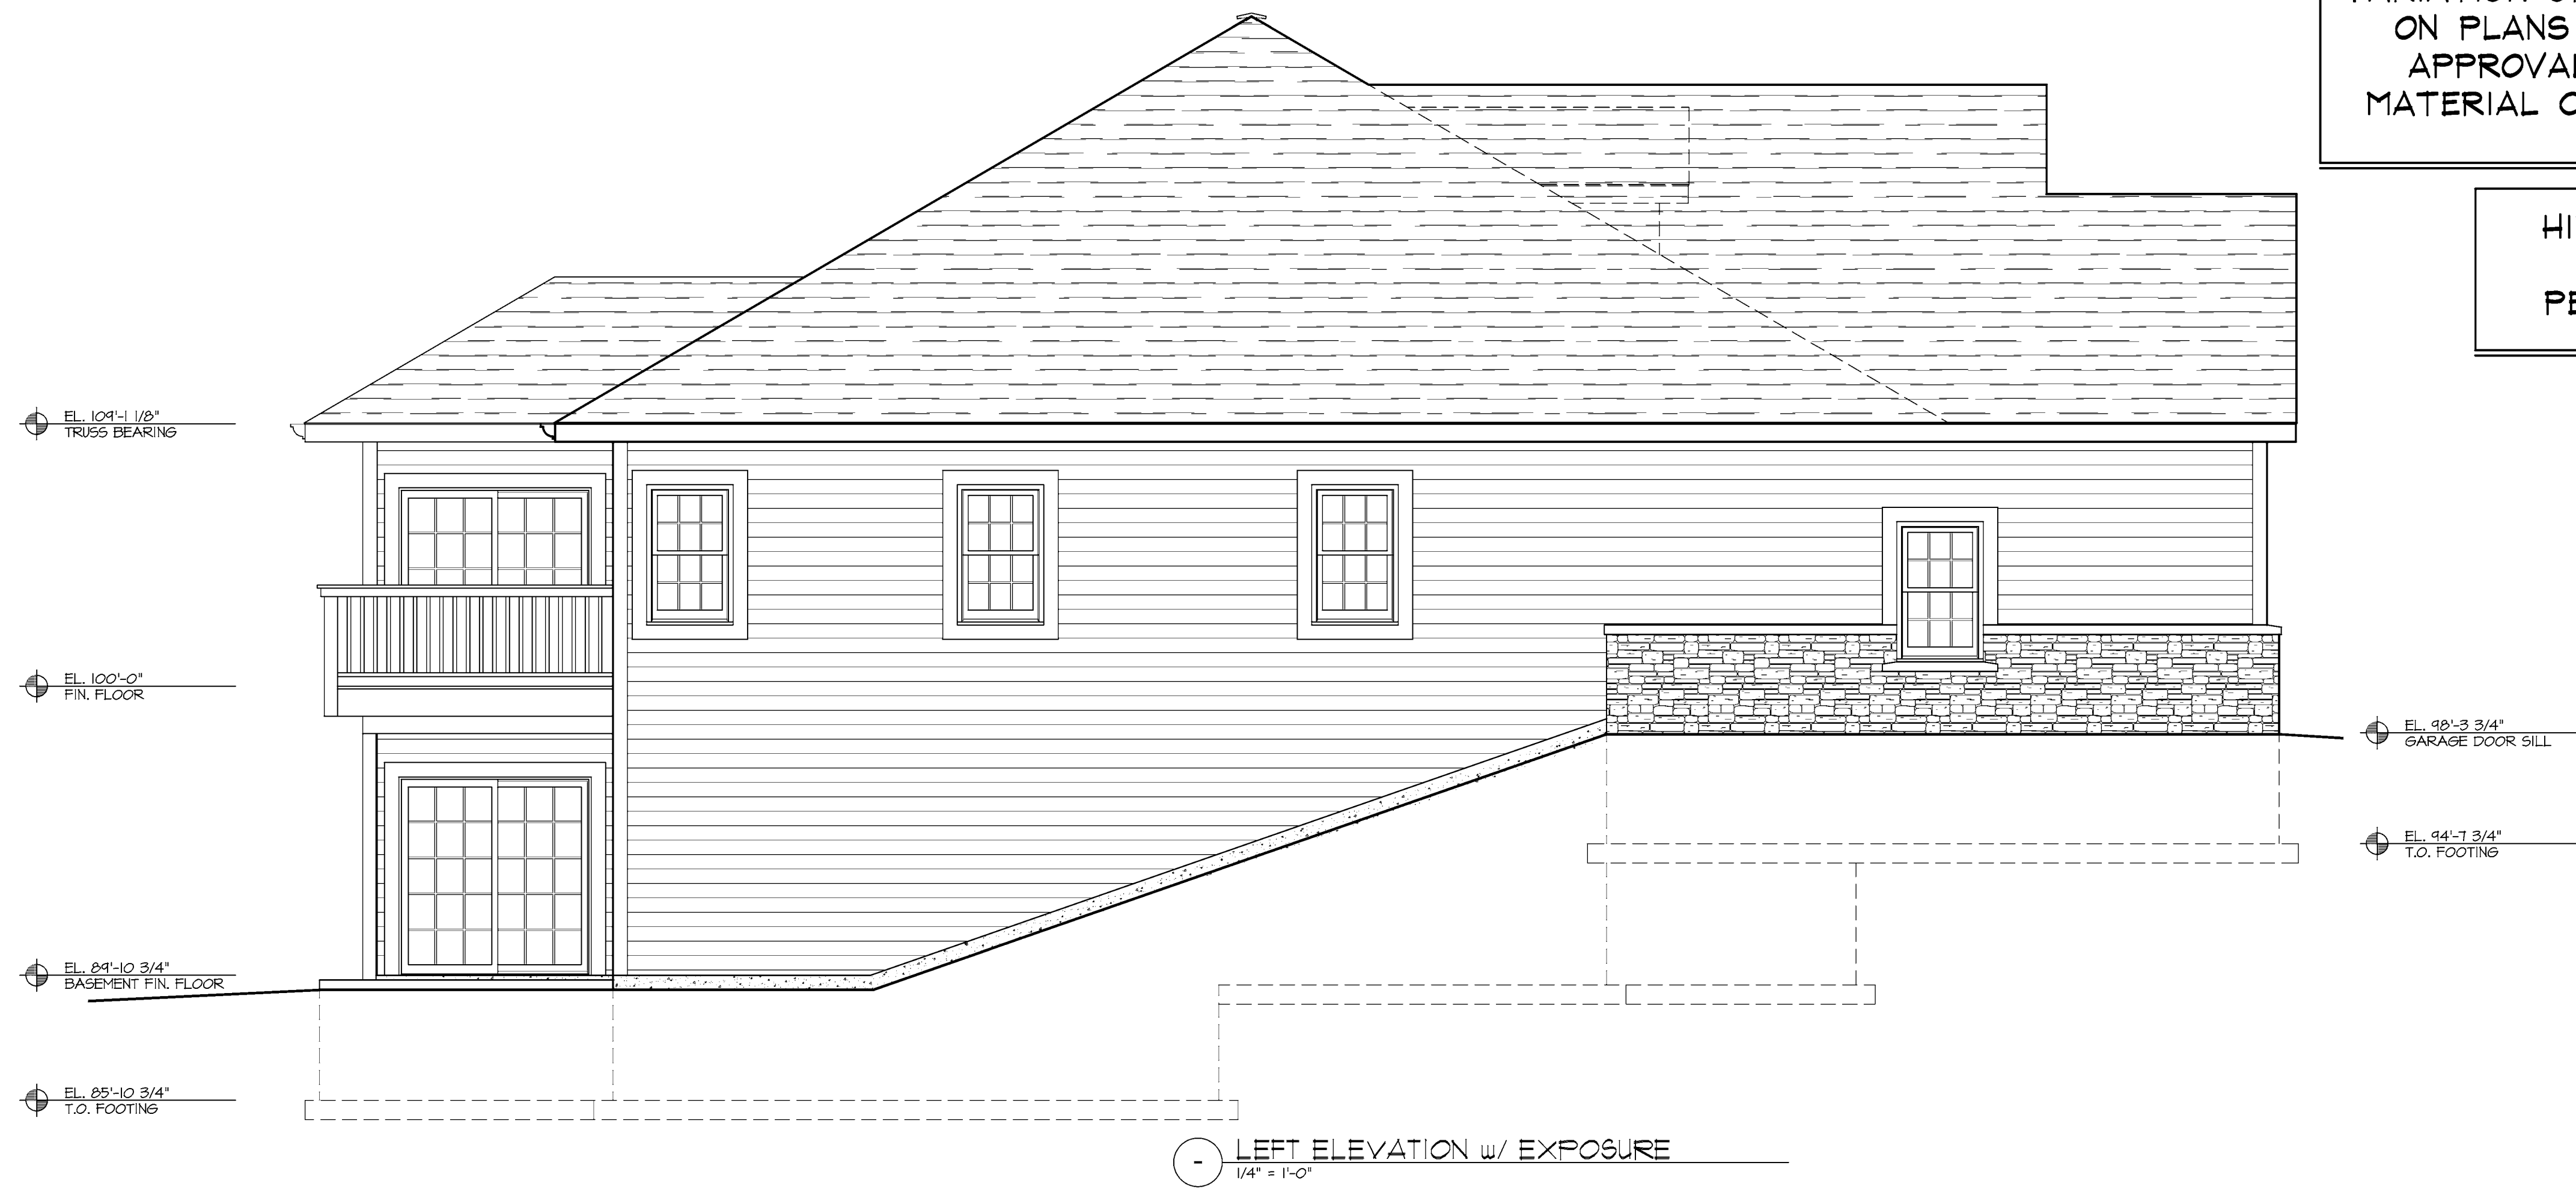

F:\18200\18204 Lannon Meadows Berg\CURRENT\18204 Style C.dwg, 24x36 A2.1e, 10/25/2018 10:12:33 AM, gjohnson

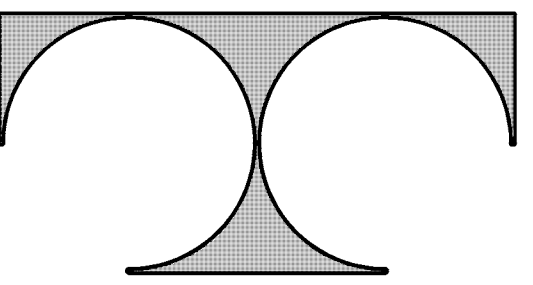

TDI ASSOCIATES, INC.
ARCHITECTURE, ENGINEERING, PLANNING

N8 W22350 JOHNSON DRIVE, SUITE B4
WAUKESHA, WISCONSIN 53186
PHONE 262-409-2530 FAX 262-409-2531

OVERSTONE CONDOMINIUM
Building Style 'C'

STREET VILLAGE OF LANNON, WISCONSIN

TDI ASSOCIATES, INC
All Rights Reserved
OWNERSHIP OF DOCUMENTS
This document, and the ideas and design incorporated herein, as an instrument of professional service, is the sole property of TDI Associates, Inc., and is not to be used in whole or in part for any other project or purpose without the expressed written authorization of TDI Associates, Inc.

Sheet Title
Exterior Elevations
w/ Half Exposure

Issued For: _____ Date: _____


Date: 10/25/2018

Job NO.: 18204

Drawn By: daj


Sheet No. _____

A2.1he

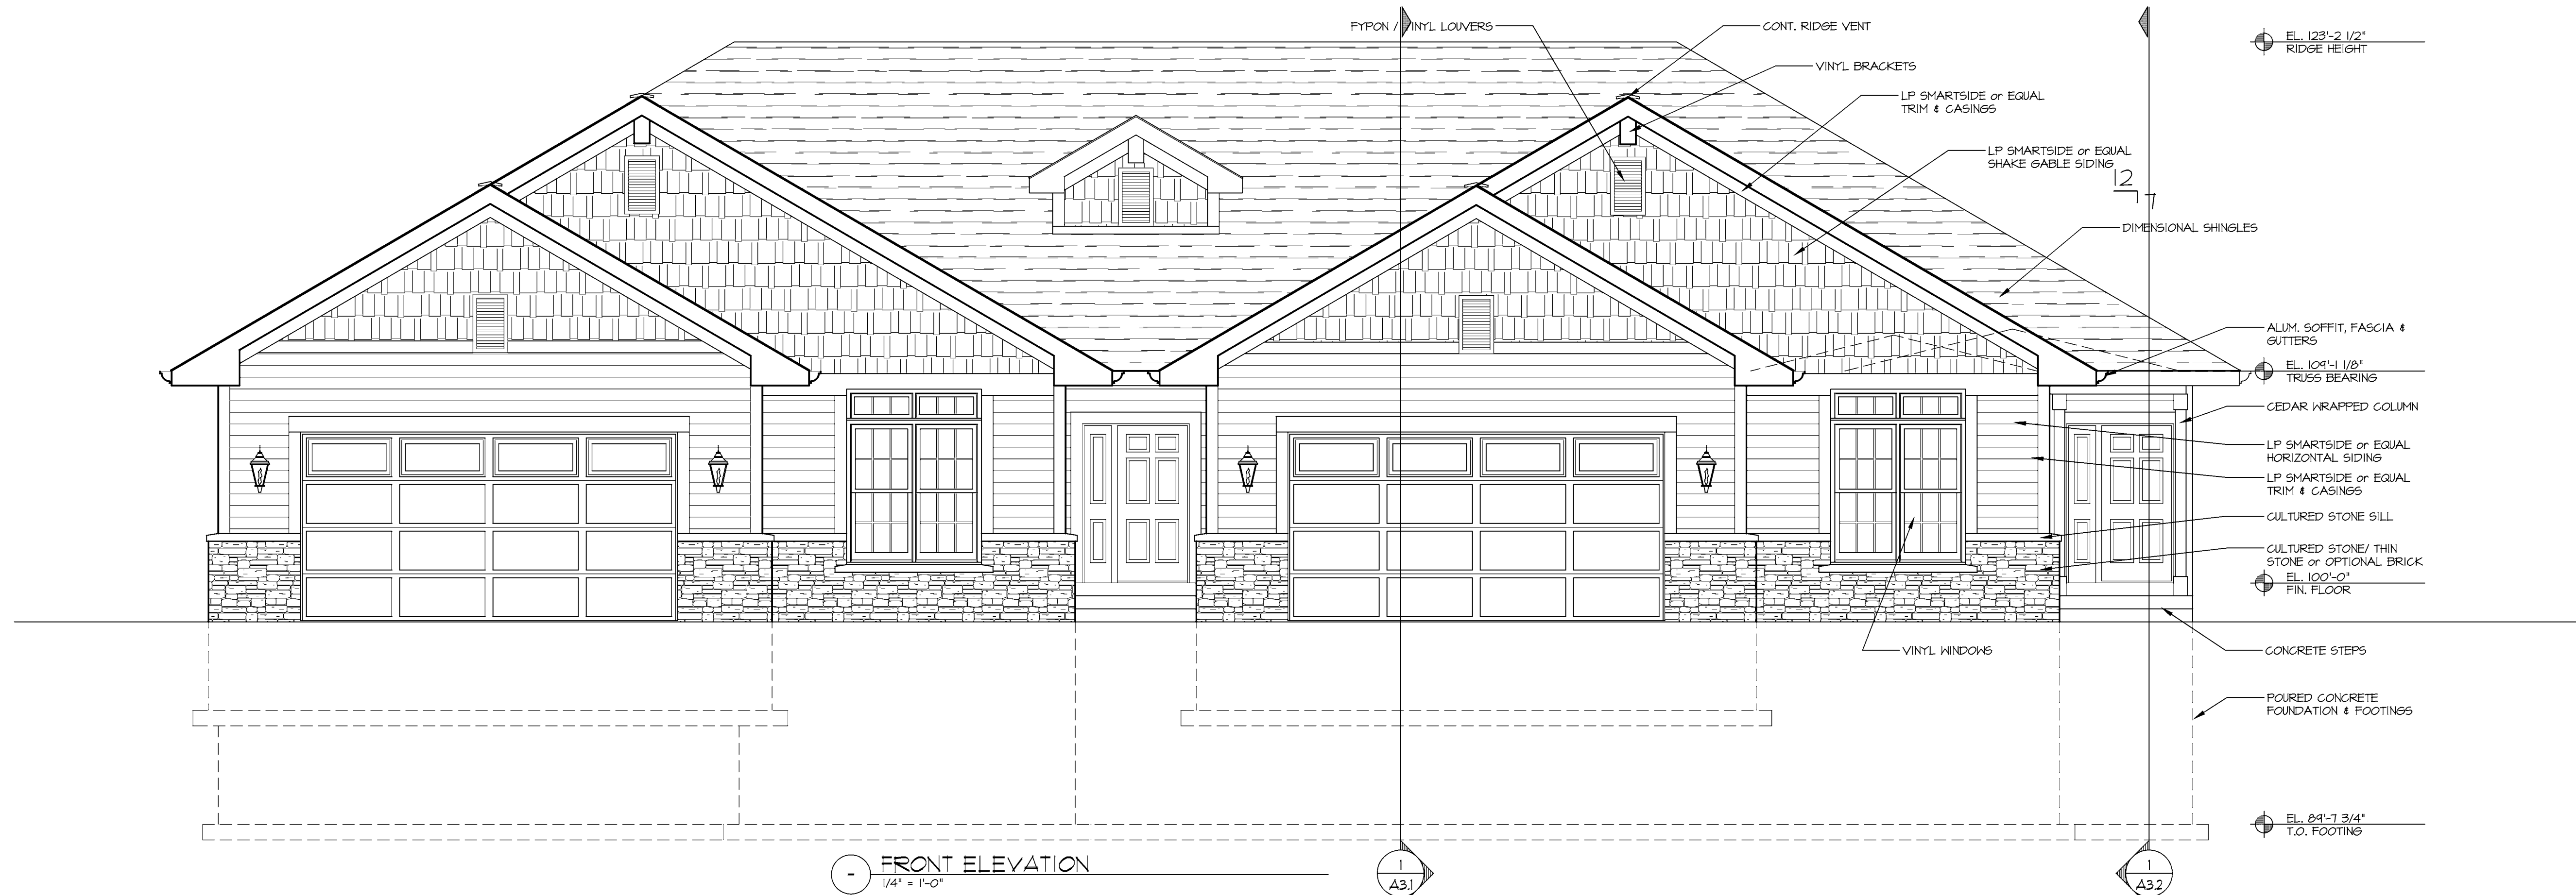


VARIATION OF BUILDING MATERIALS SHOWN ON PLANS CAN NOT CHANGE WITHOUT APPROVAL BY BUILDING INSPECTOR. MATERIAL COLOR SELECTION TO BE DONE BY DEVELOPER.

HIP & GABLE ROOF MAY VARY FOR BUILDING VARIATION PER DEVELOPERS DISCRETION

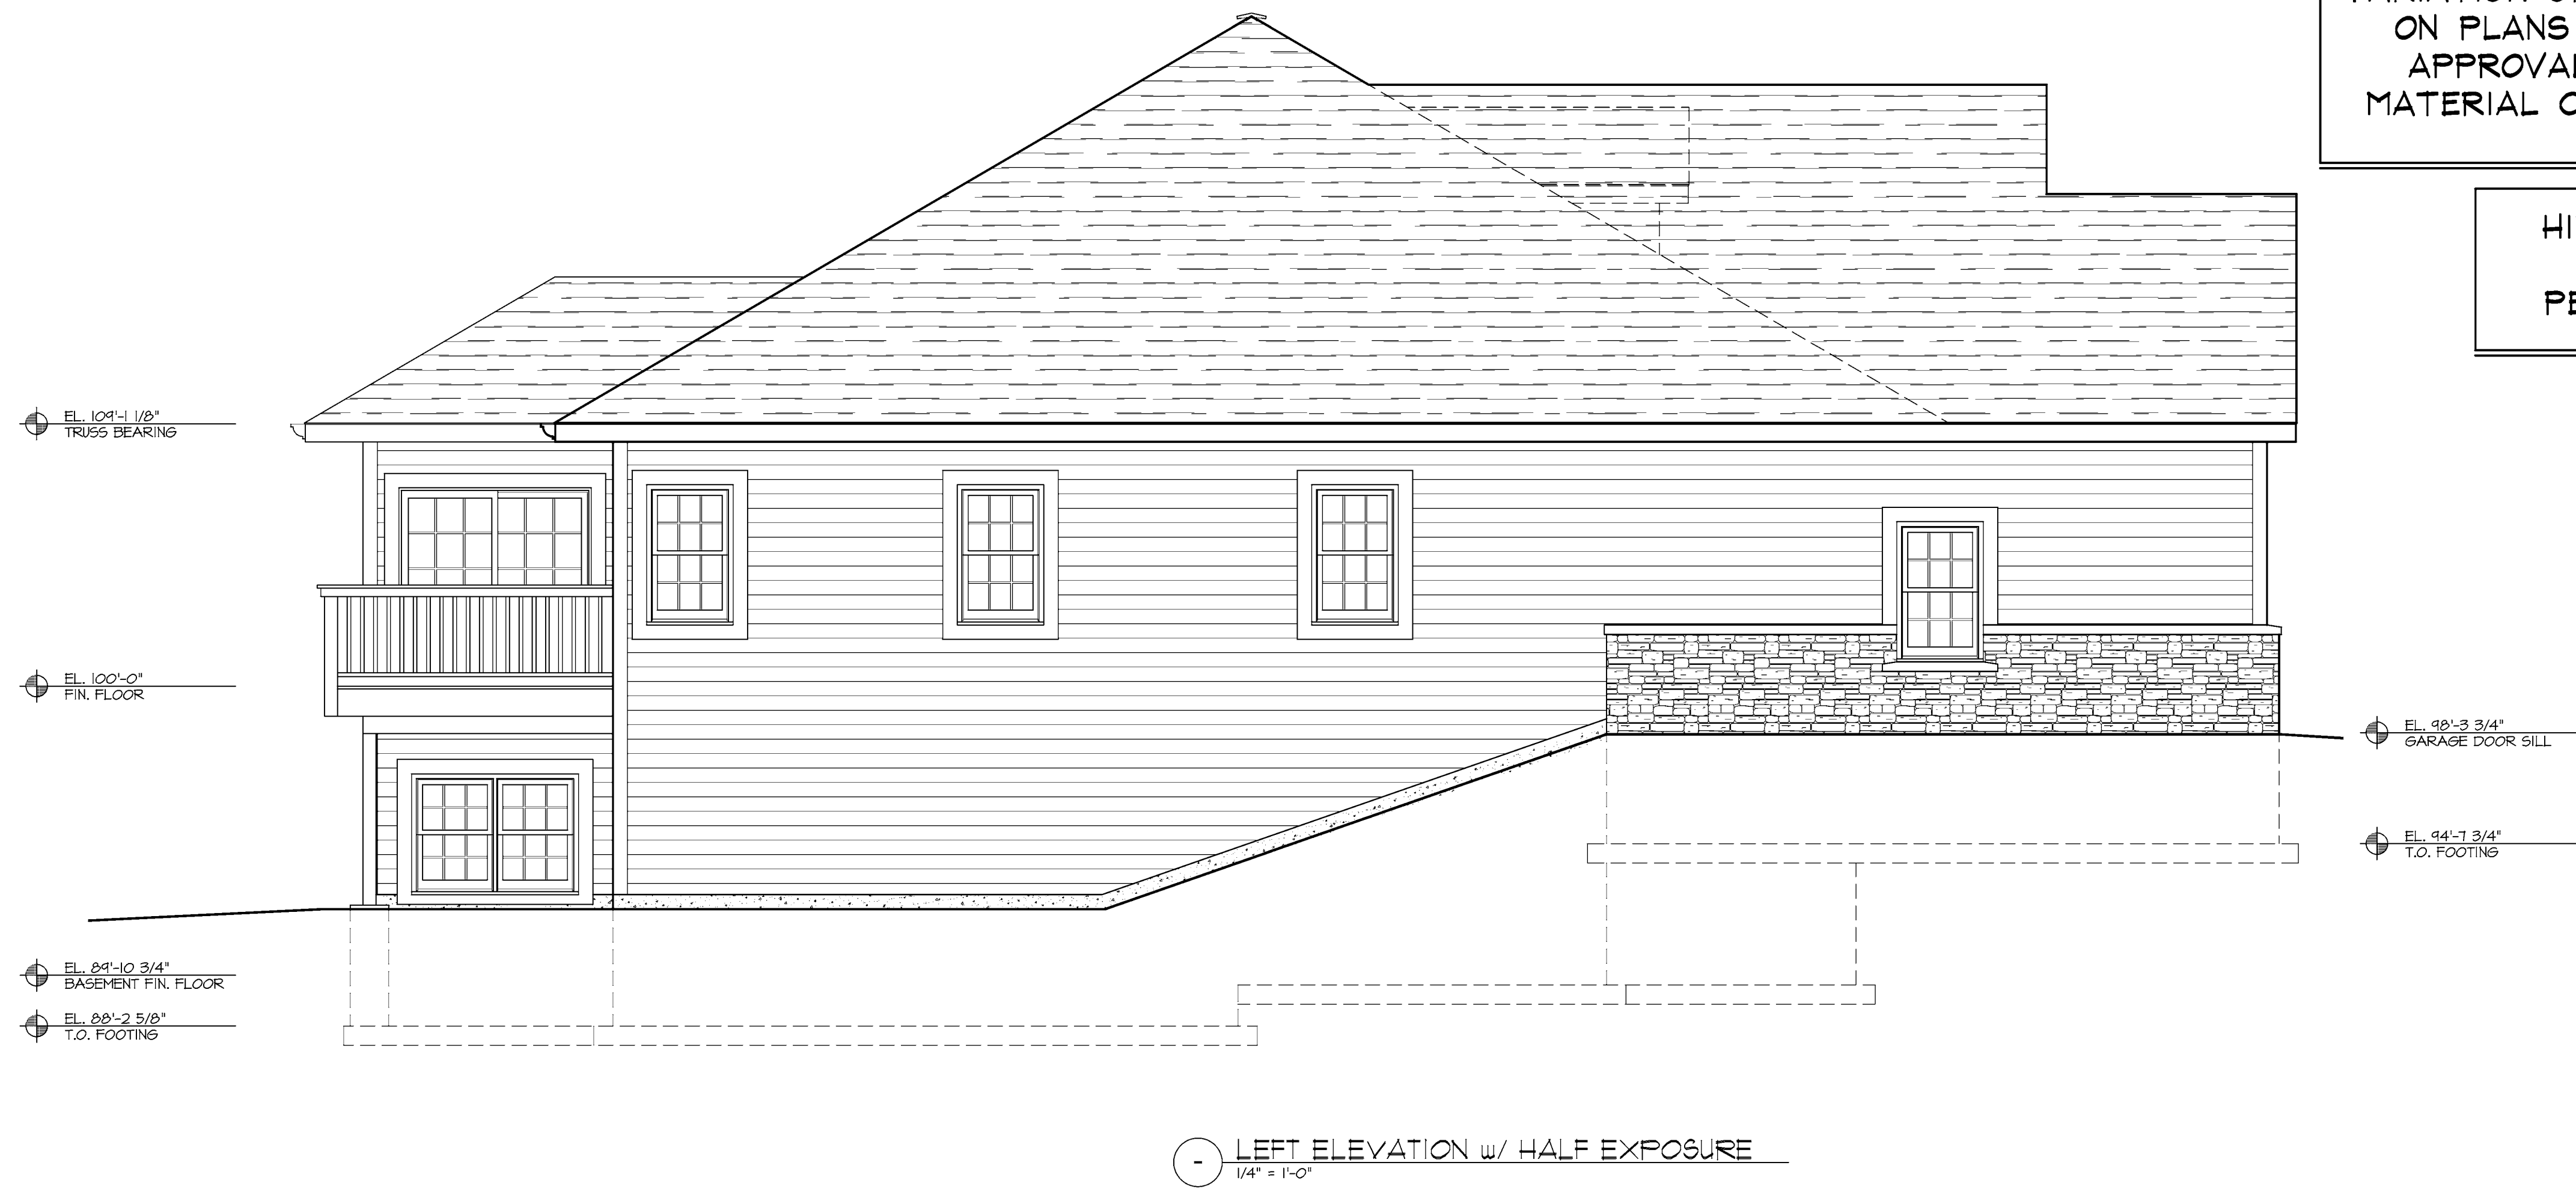

F:\18200\18204 Lannon Meadows Berg\CURRENT\18204 Style C.dwg, 24x36 A2.1he, 10/25/2018 10:12:35 AM, djohnson

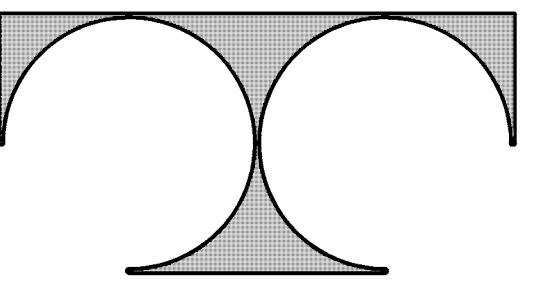

TDI ASSOCIATES, INC.
ARCHITECTURE, ENGINEERING, PLANNING

N8 W22350 JOHNSON DRIVE, SUITE B4
WAUKESHA, WISCONSIN 53186
PHONE 262-409-2530 FAX 262-409-2531

OVERSTONE CONDOMINIUM
Building Style 'C'

STREET
VILLAGE OF LANNON, WISCONSIN

TDI ASSOCIATES, INC
All Rights Reserved

OWNERSHIP OF DOCUMENTS

This document, and the ideas and design incorporated herein, as an instrument of professional service, is the sole property of TDI Associates, Inc., and is not to be used in whole or in part for any other project or purpose without the expressed written authorization of TDI Associates, Inc.

Sheet Title
Exterior Elevations

Issued For: Date:

Date: 10/25/2018

Job NO.: 18204

Drawn By: daj

Sheet No.

A2.2




RIGHT ELEVATION
1/4" = 1'-0"



REAR ELEVATION
1/4" = 1'-0"

F:\18200\18204 Lannon Meadows Berg\CURRENT\18204 Style C.dwg, 24x36 A2.2, 10/25/2018 10:12:32 AM, djohnson

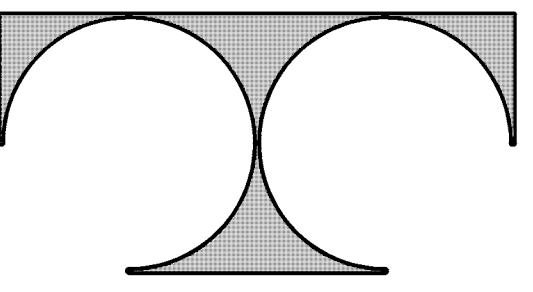

TDI ASSOCIATES, INC.
ARCHITECTURE, ENGINEERING, PLANNING

N8 W22350 JOHNSON DRIVE, SUITE B4
WAUKESHA, WISCONSIN 53186
PHONE 262-409-2530 FAX 262-409-2531

OVERSTONE CONDOMINIUM
Building Style 'C'

STREET
VILLAGE OF LANNON, WISCONSIN

TDI ASSOCIATES, INC.
All Rights Reserved

OWNERSHIP OF DOCUMENTS

This document, and the ideas and design incorporated herein, as an instrument of professional service, is the sole property of TDI Associates, Inc., and is not to be used in whole or in part for any other project or purpose without the expressed written authorization of TDI Associates, Inc.

Sheet Title
Exterior Elevations
w/ Exposure

Issued For: _____ Date: _____


Date: 10/25/2018

Job NO.: 18204


Drawn By: daj

Sheet No. _____

A2.2e

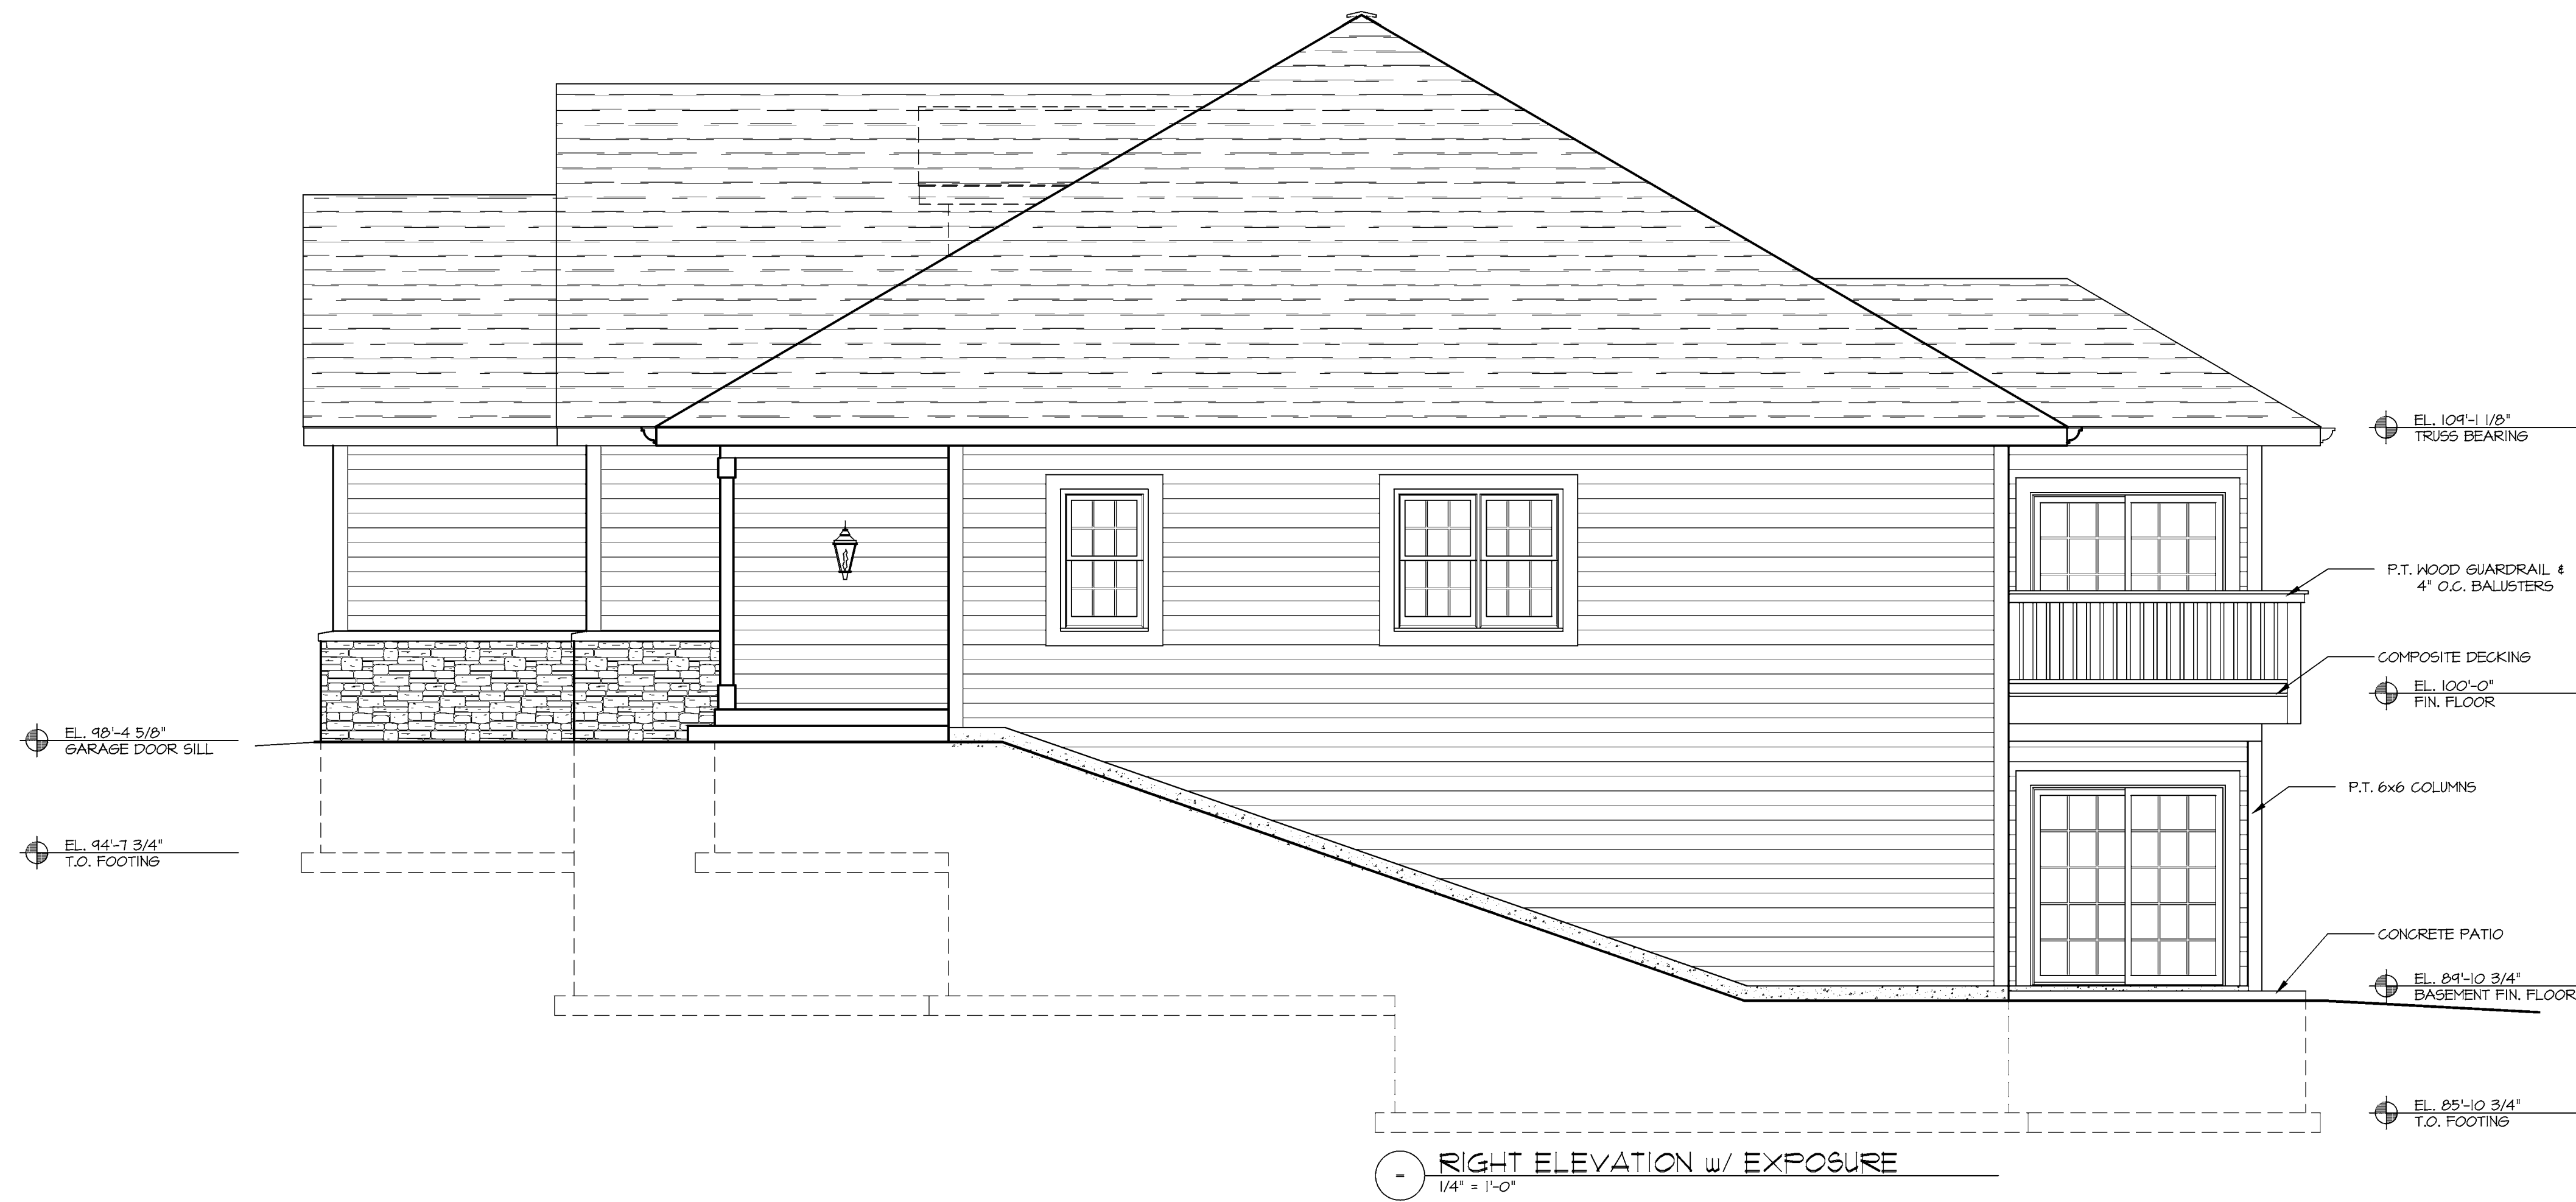

F:\18200\18204 Lannon Meadows Berg\CURRENT\18204 Style C.dwg, 24x36 A2.2e, 10/25/2018 10:12:34 AM, gjohnson

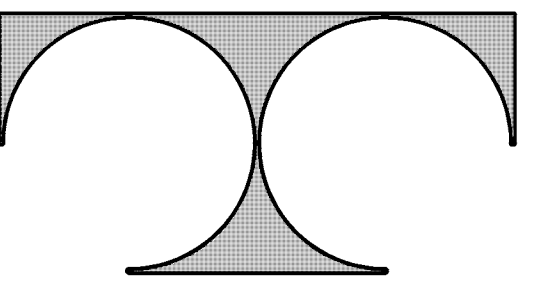

TDI ASSOCIATES, INC.
ARCHITECTURE, ENGINEERING, PLANNING

N8 W22350 JOHNSON DRIVE, SUITE B4
WAUKESHA, WISCONSIN 53186
PHONE 262-409-2530 FAX 262-409-2531

OVERSTONE CONDOMINIUM
Building Style 'C'

STREET
VILLAGE OF LANNON, WISCONSIN

TDI ASSOCIATES, INC.
All Rights Reserved

OWNERSHIP OF DOCUMENTS

This document, and the ideas and design incorporated herein, as an instrument of professional service, is the sole property of TDI Associates, Inc., and is not to be used in whole or in part for any other project or purpose without the expressed written authorization of TDI Associates, Inc.

Sheet Title
Exterior Elevations
w/ Exposure

Issued For: Date:


Date: 10/25/2018

Job NO.: 18204

Drawn By: daj

Sheet No.

A2.2e

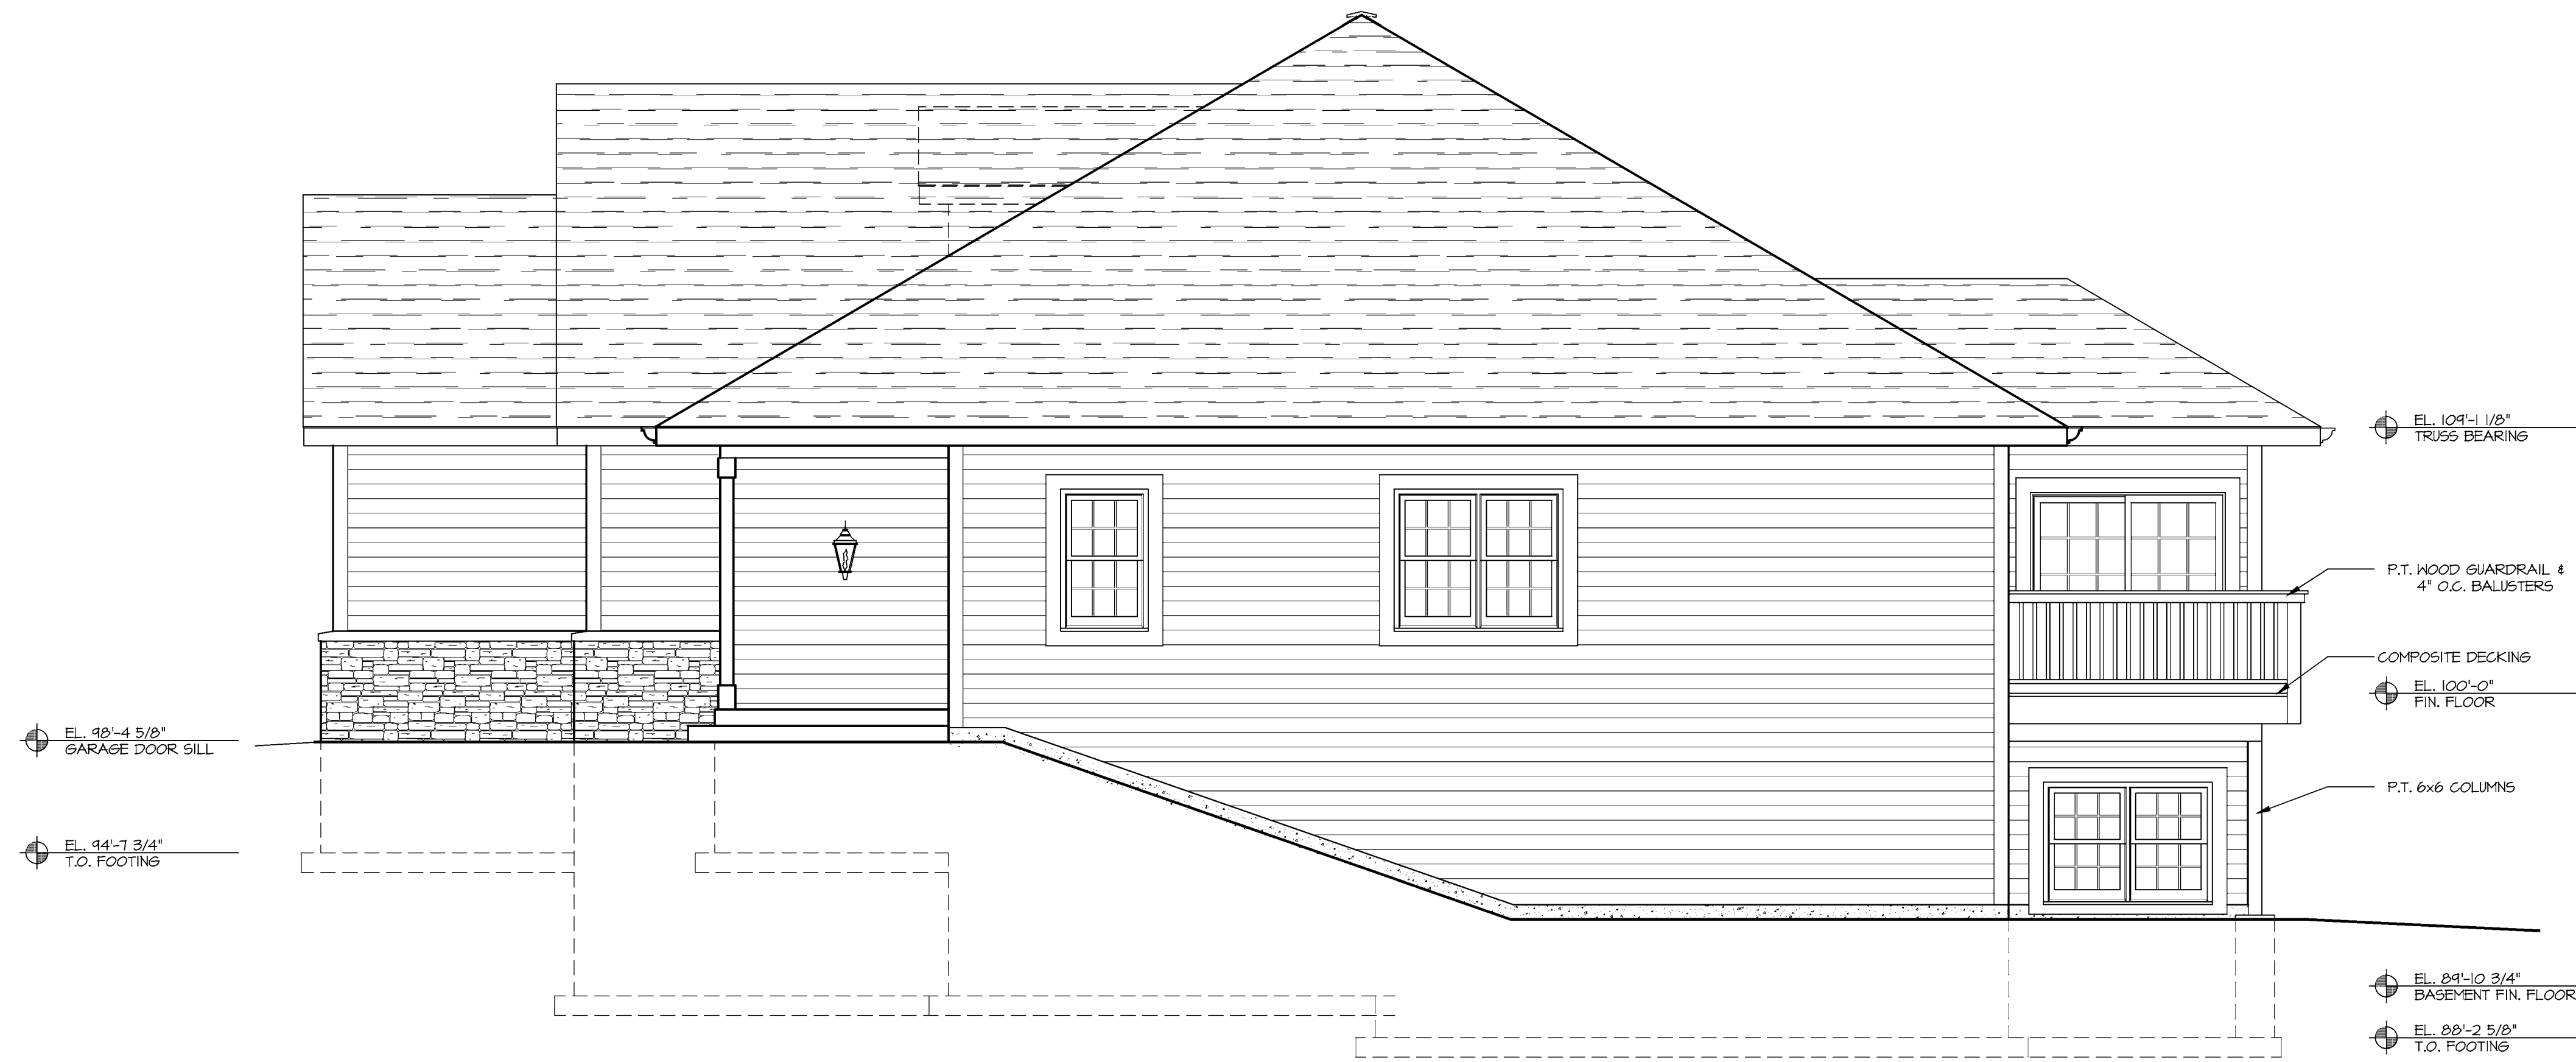


RIGHT ELEVATION w/ HALF EXPOSURE
1/4" = 1'-0"



REAR ELEVATION w/ HALF EXPOSURE
1/4" = 1'-0"

A3.3

F:\18200\18204 Lannon Meadows Berg\CURRENT\18204 Style C.dwg, 24x36 A2.2he, 10/25/2018 10:12:36 AM, djohnson

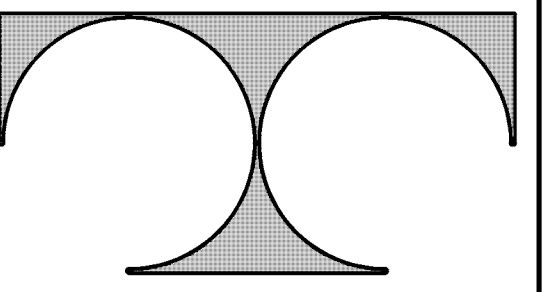

TDI ASSOCIATES, INC.
ARCHITECTURE, ENGINEERING, PLANNING

N8 W22350 JOHNSON DRIVE, SUITE B4
WAUKESHA, WISCONSIN 53186
PHONE 262-409-2530 FAX 262-409-2531

OVERSTONE CONDOMINIUM
Building Style 'C'

STREET
VILLAGE OF LANNON, WISCONSIN

TDI ASSOCIATES, INC
All Rights Reserved

OWNERSHIP OF DOCUMENTS

This document, and the ideas and design incorporated herein, as an instrument of professional service, is the sole property of TDI Associates, Inc., and is not to be used in whole or in part for any other project or purpose without the expressed written authorization of TDI Associates, Inc.

Sheet Title
Roof Plan

Issued For: _____ Date: _____


Date: 10/25/2018

Job NO.: 18204

Drawn By: daj

Sheet No. _____

A5.1

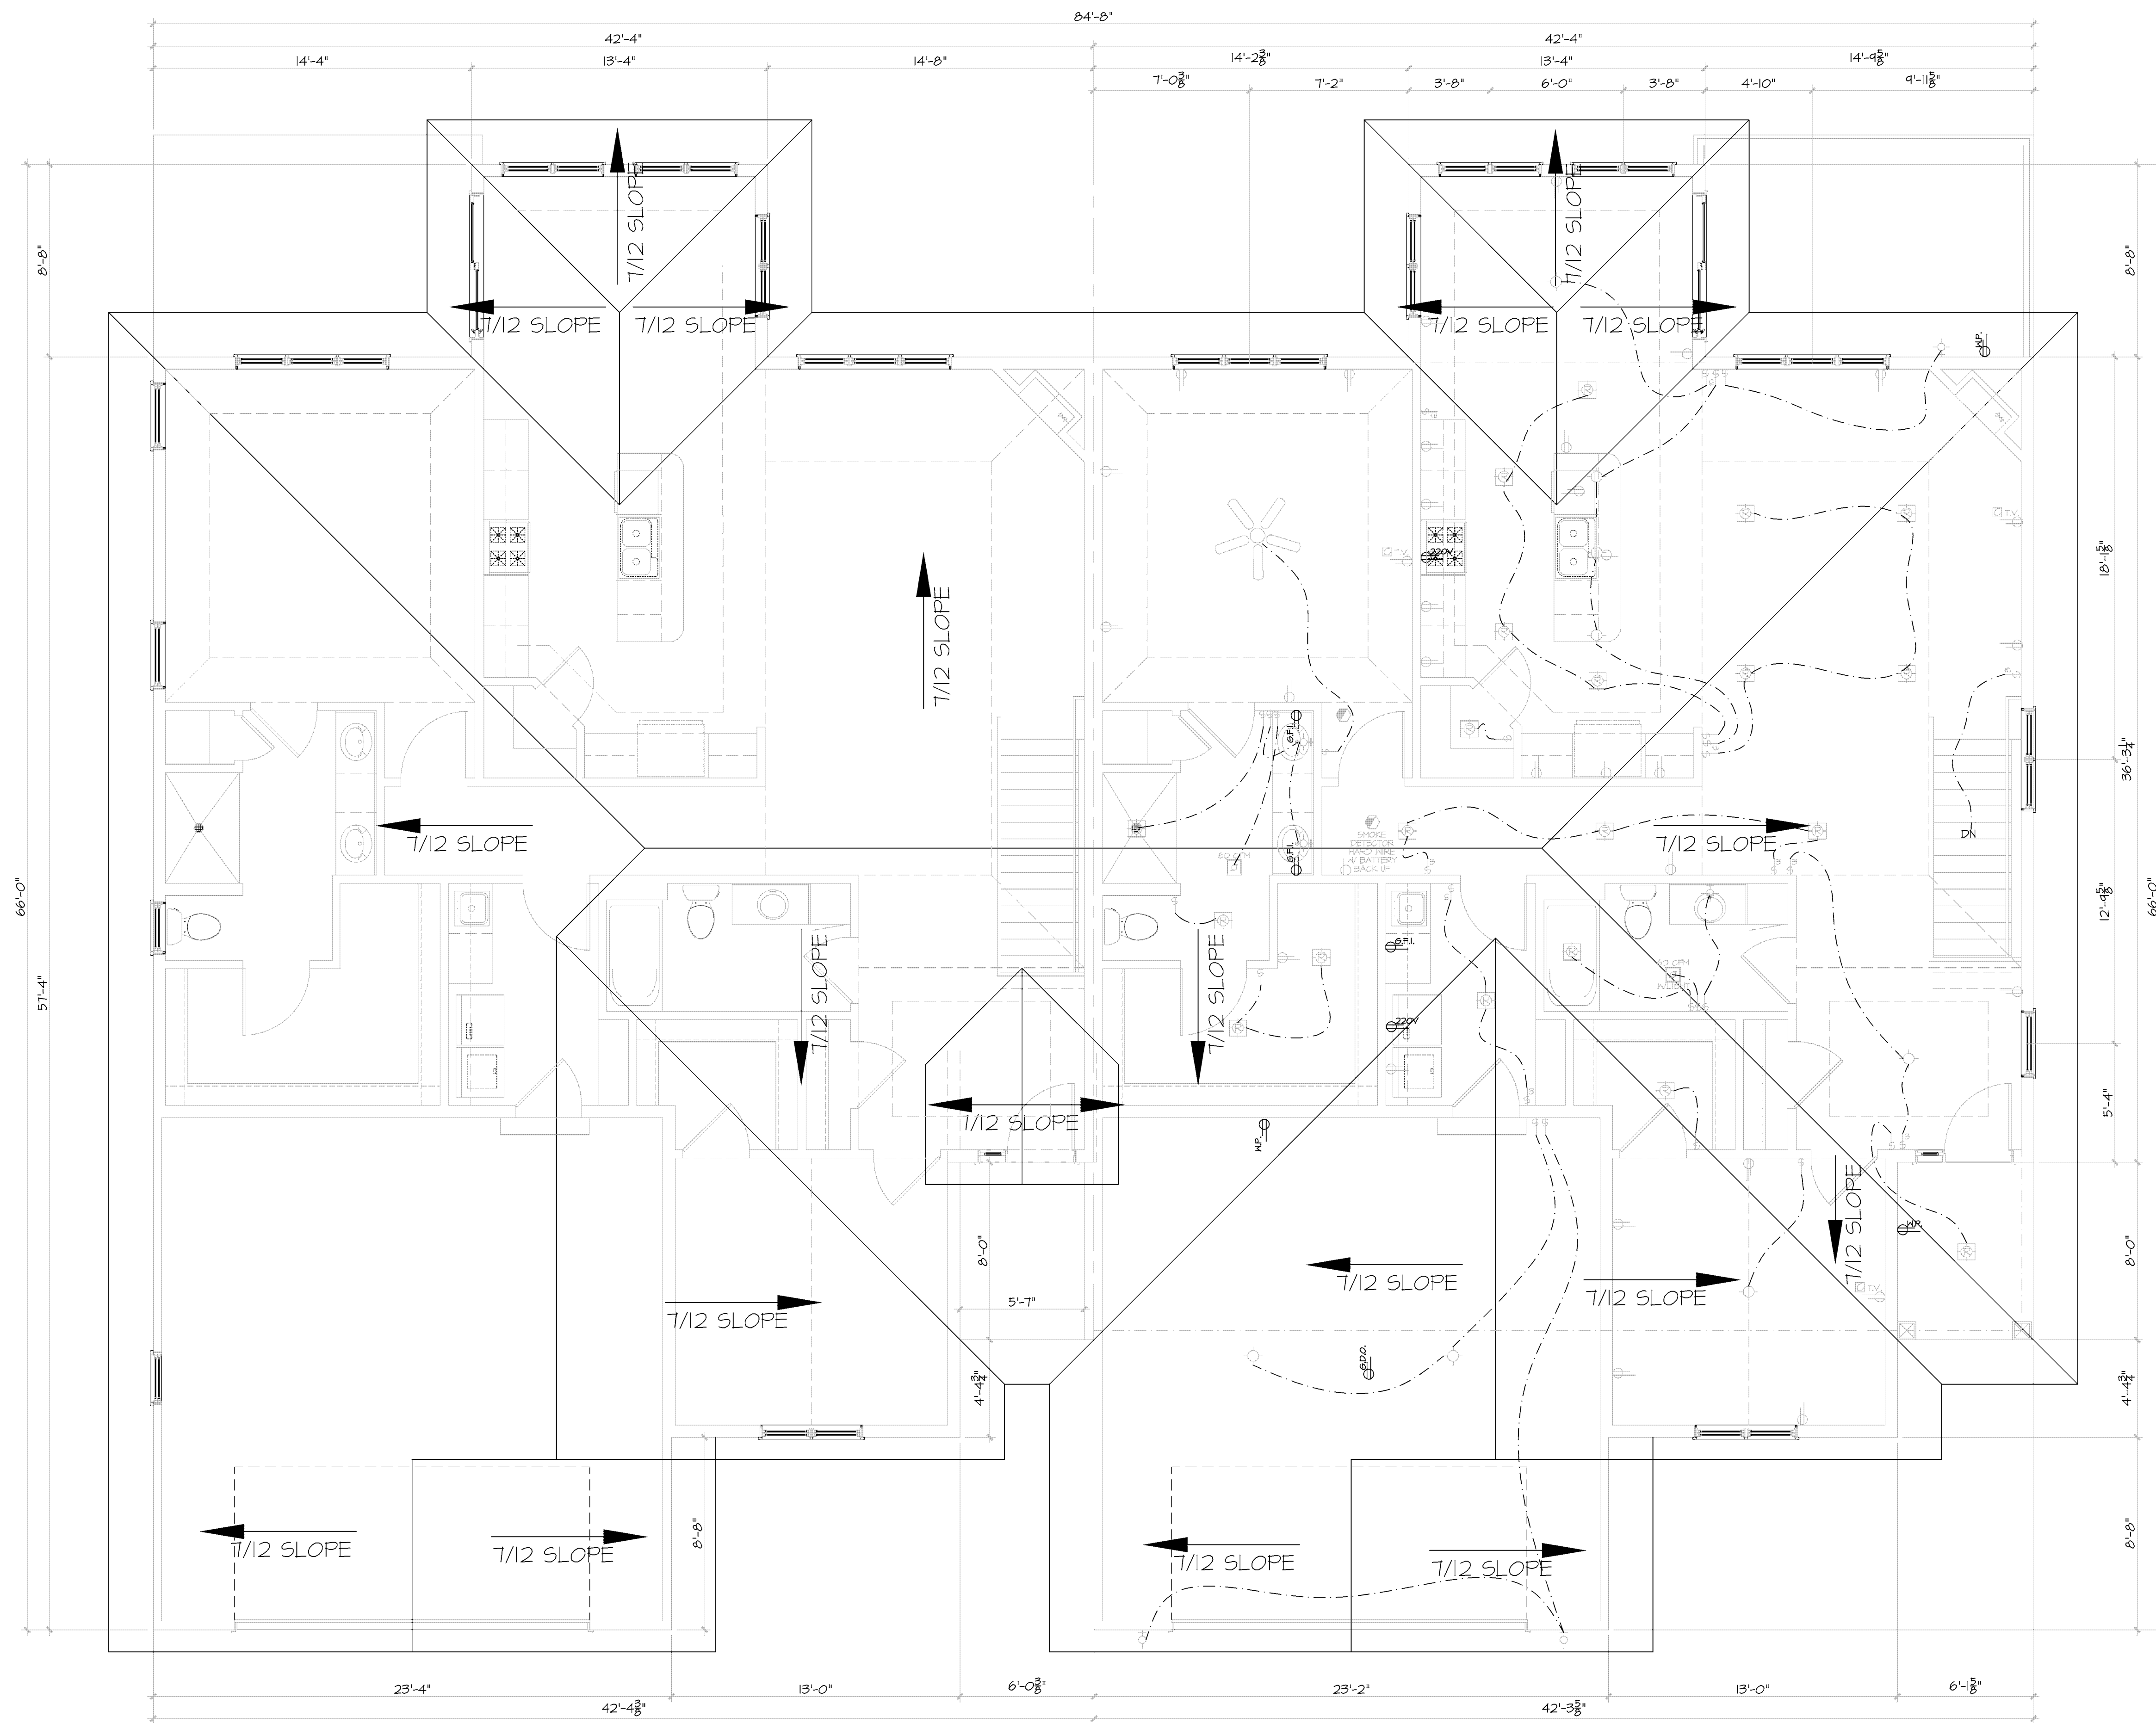

1 ROOF PLAN
1/8"=1'-0"

