



# FIRST FLOOR PRELIMINARY PLAN

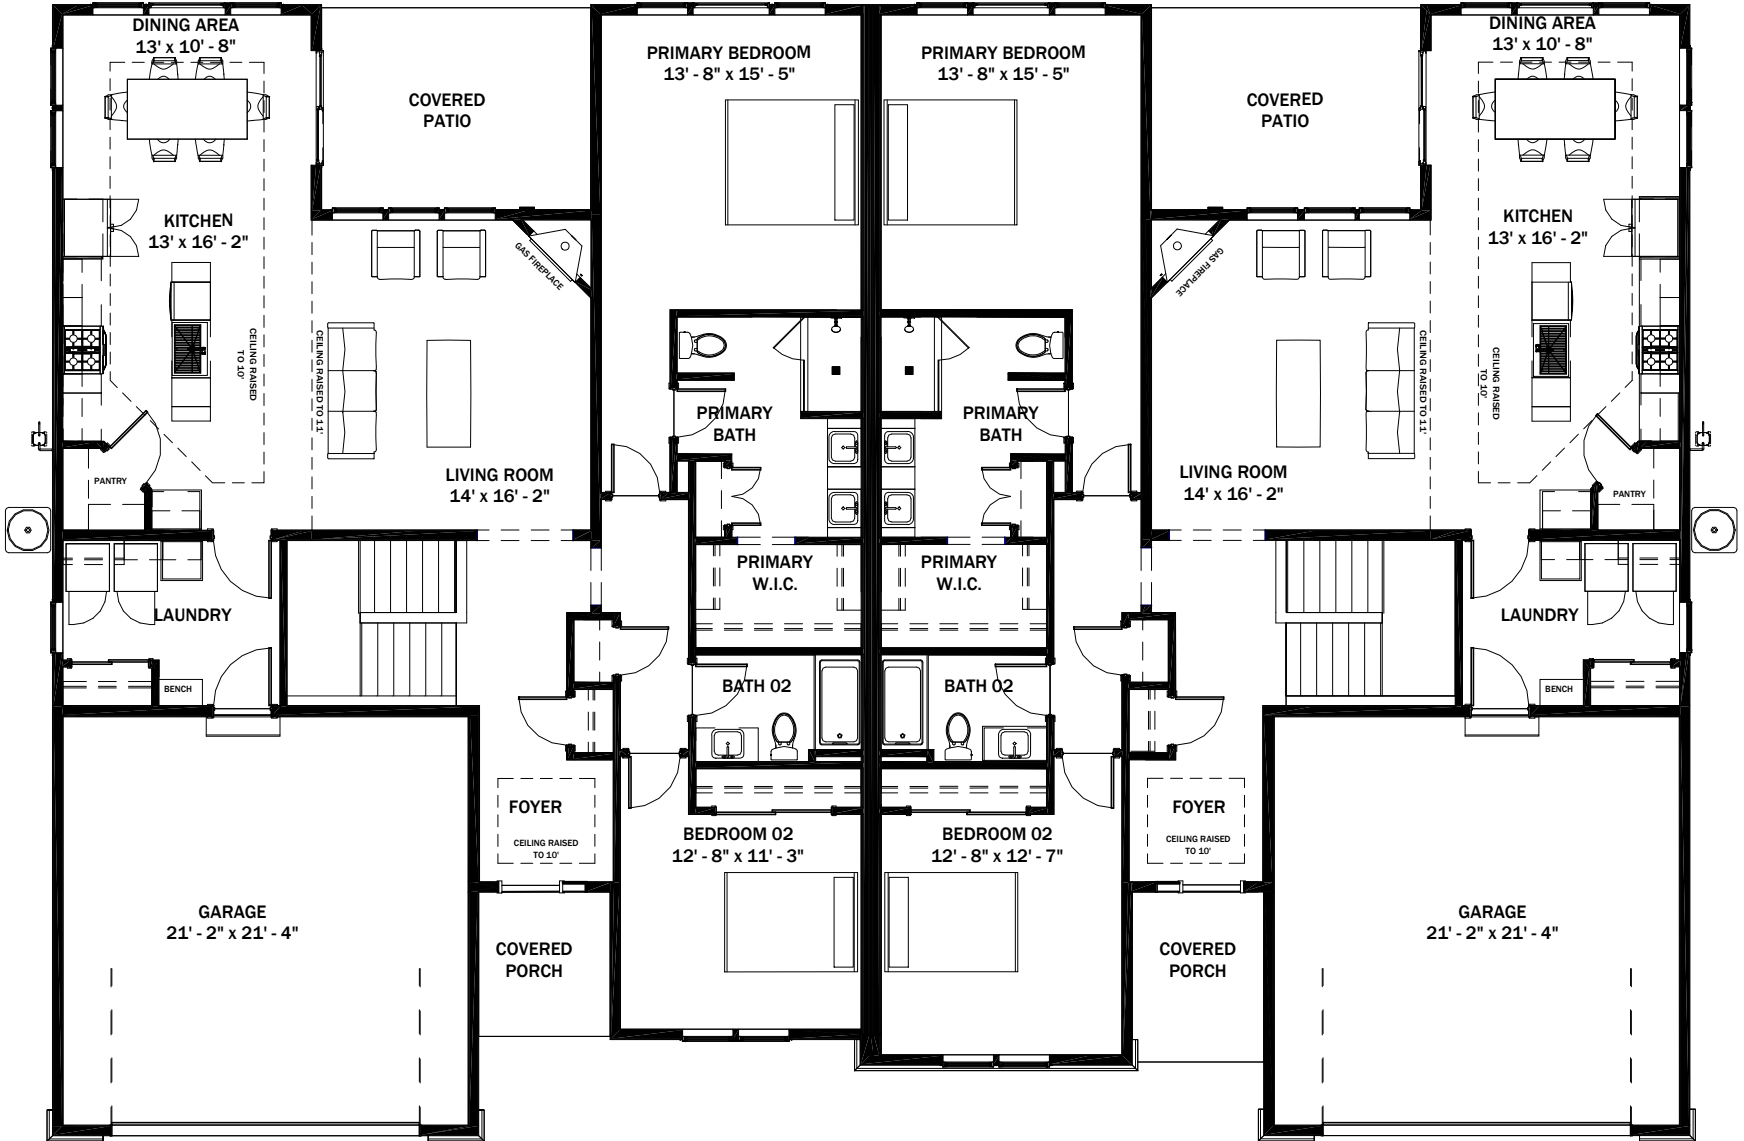

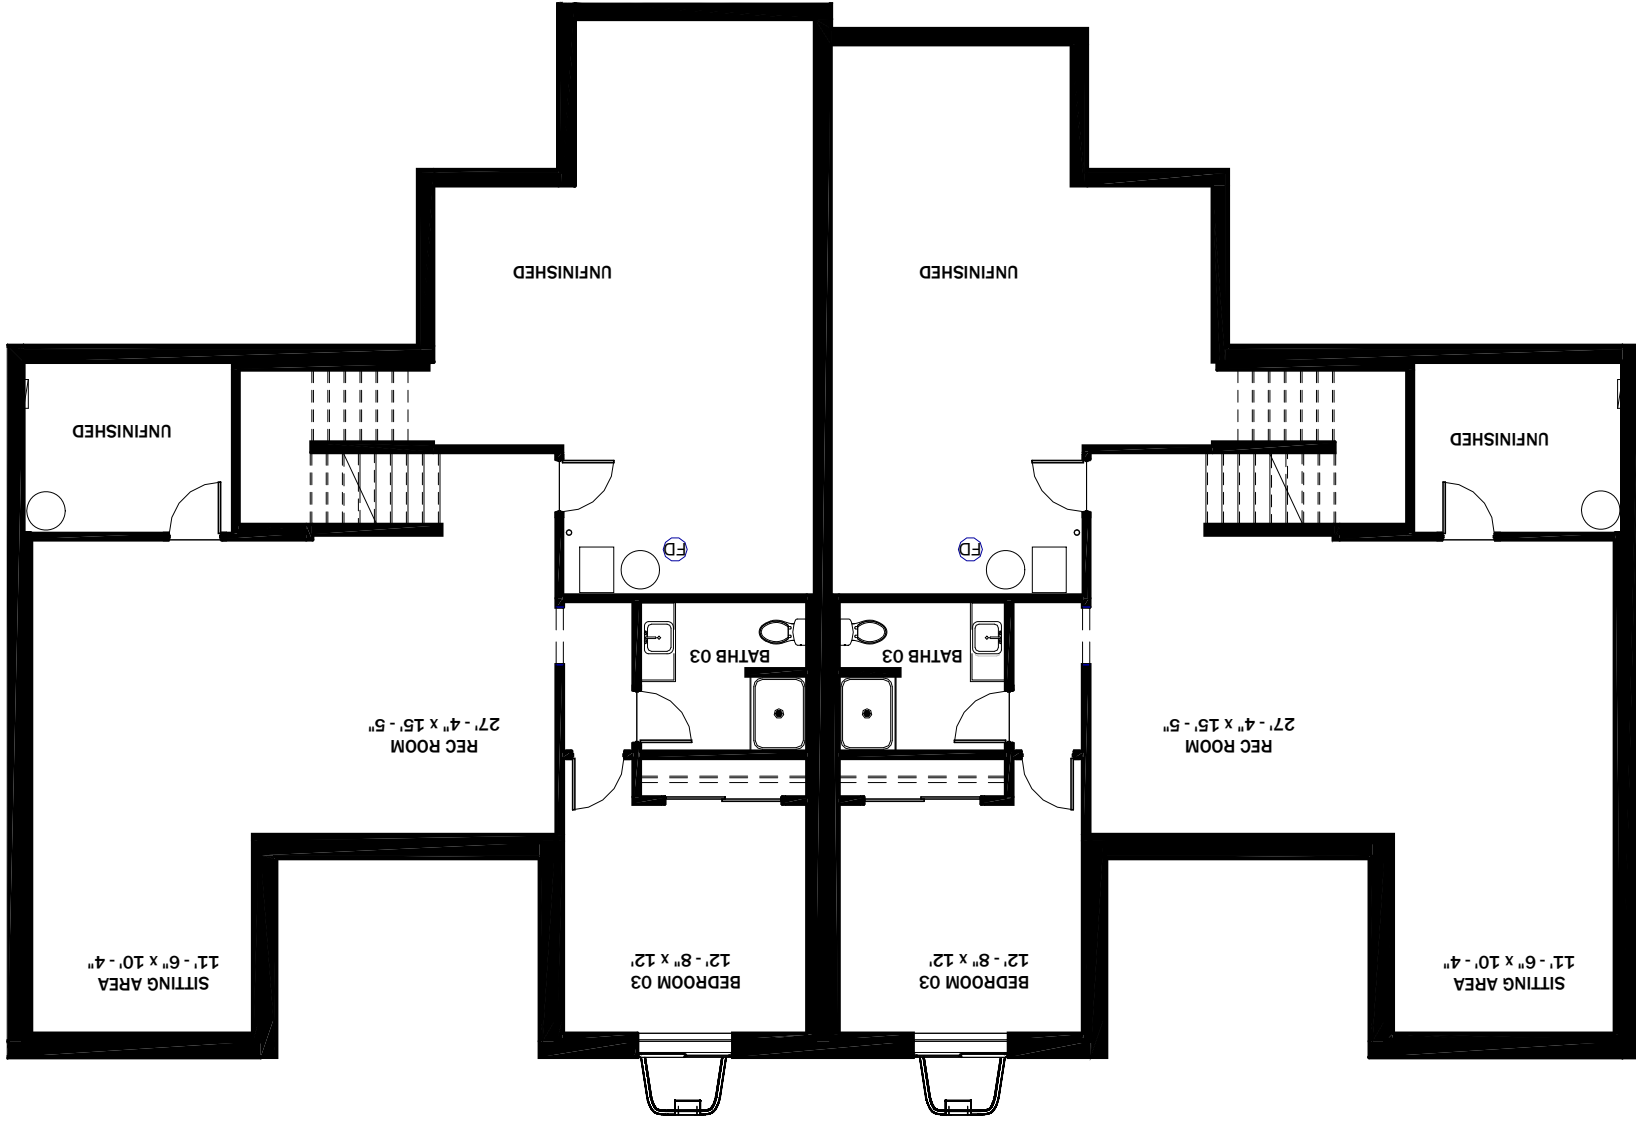

**PRELIMINARY\_FINISHED BASEMENT**

SCALE: 1" = 10'-0"